


SECTION

IN PARLIAMENT - SESSION 2004 - 05

CROSSRAIL

Work No. 1/1A (Railway)

WORK No. 1/1A

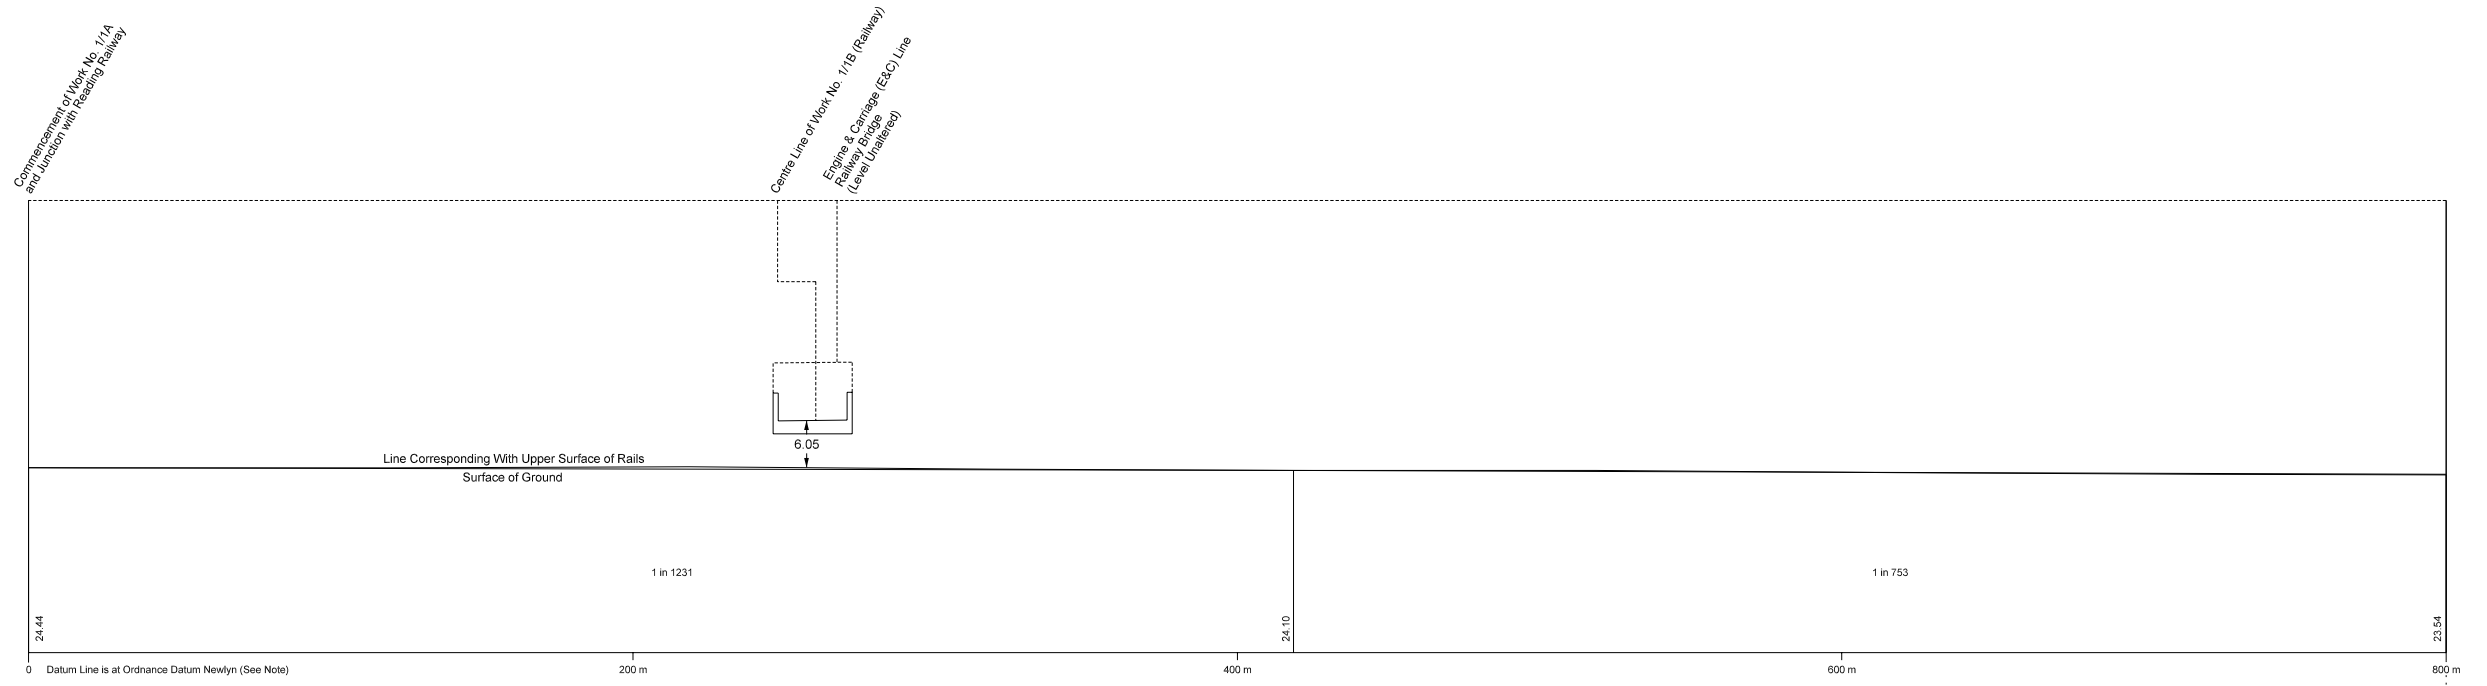

The Datum Line for Work No. 1/1A is 30.71 metres below Ordnance Survey Bench Mark (30.71 metres above Ordnance Datum Newlyn) cut thus on the north face of wall south side of Grand Union Canal near Mitre Bridge and marked thus on plan Sheet No. 1.

