


SECTIONS

IN PARLIAMENT - SESSION 2004 - 05

CROSSRAIL

Works Nos. 2/1A & 2/1B (Railways)


WORK No. 2/1A

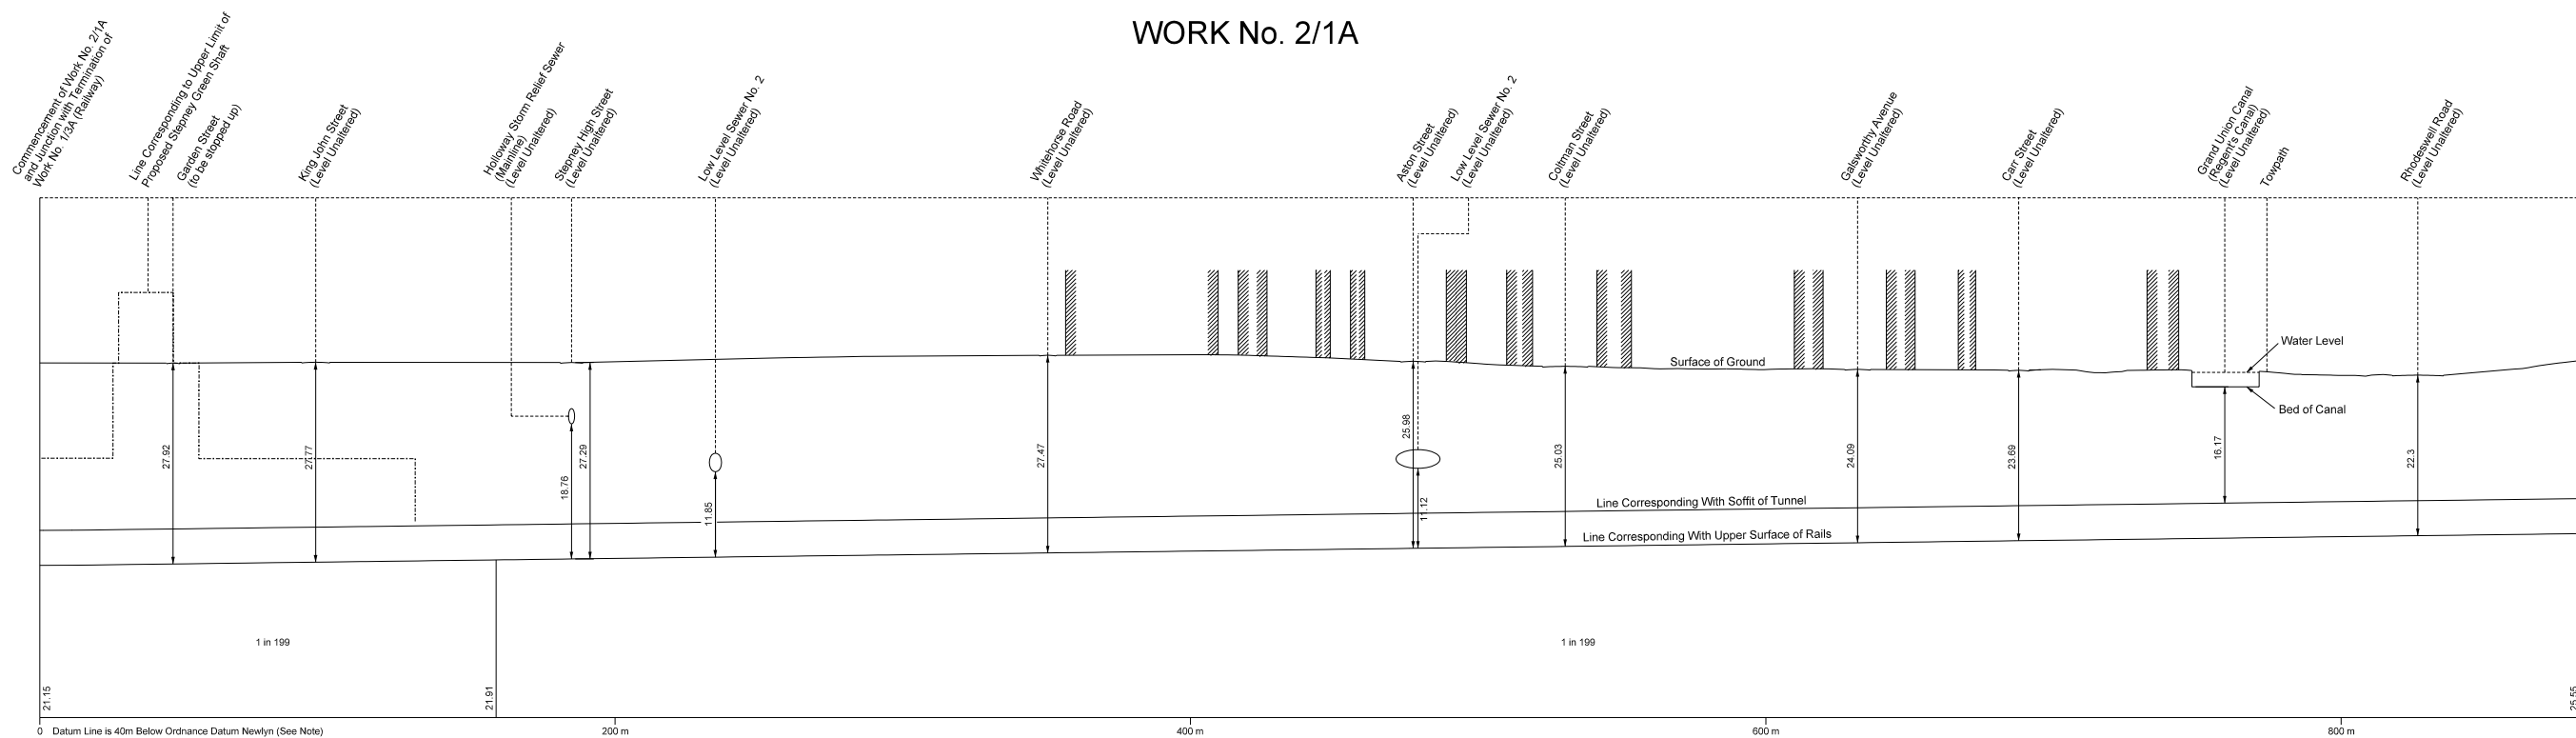

For Continuation of Section see Sheet No. 198

The Datum Line for Work No. 2/1A is 49.78 metres below Ordnance Survey Bench Mark (9.78 metres above Ordnance Datum Newlyn) cut thus ∇ on the south west corner west face of flats 1 to 18, Stepney Green Court and marked thus ∇ on plan Sheet No. 18.

WORK No. 2/1B

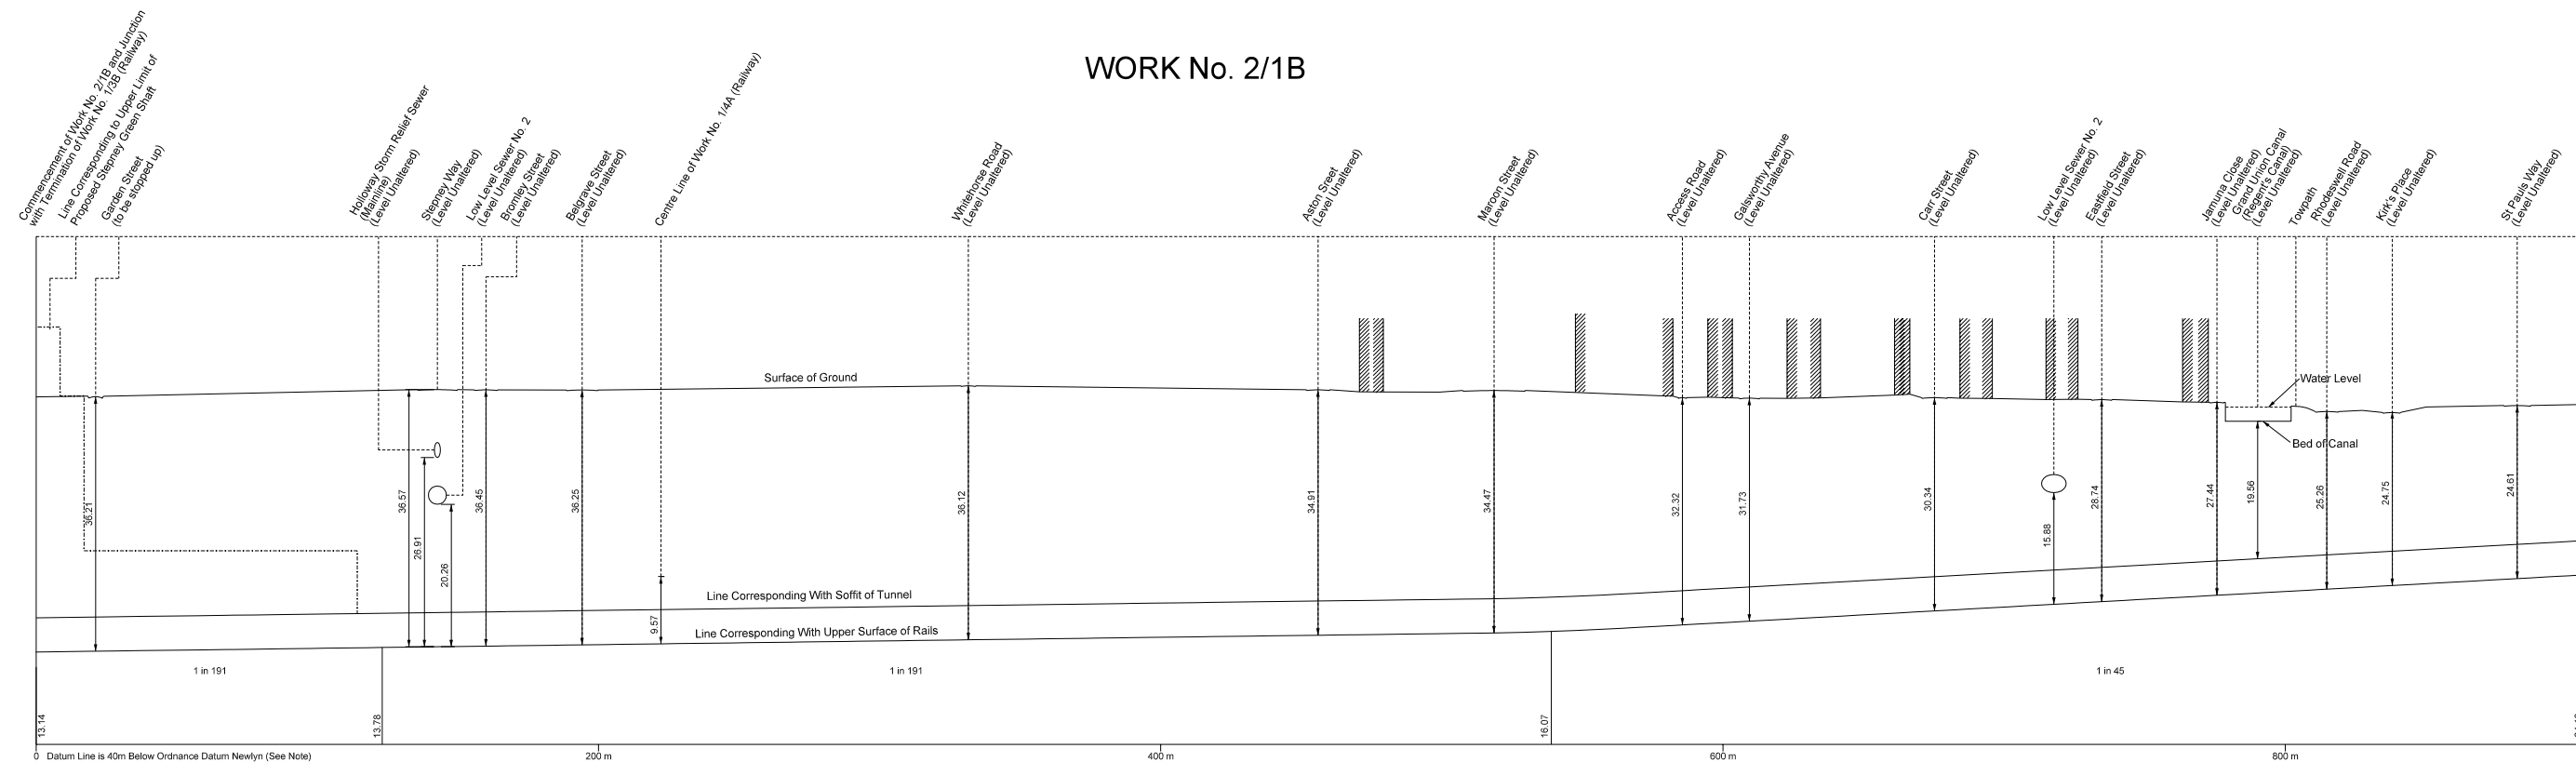

For Continuation of Section see Sheet No. 198

The Datum Line for Work No. 2/1B is 49.78 metres below Ordnance Survey Bench Mark (9.78 metres above Ordnance Datum Newlyn) cut thus ∇ on the south west corner west face of flats 1 to 18, Stepney Green Court and marked thus ∇ on plan Sheet No. 18.

