


# SECTION

IN PARLIAMENT - SESSION 2004 - 05

CROSSRAIL

Work No. 1/1B (Railway)

## WORK No. 1/1B

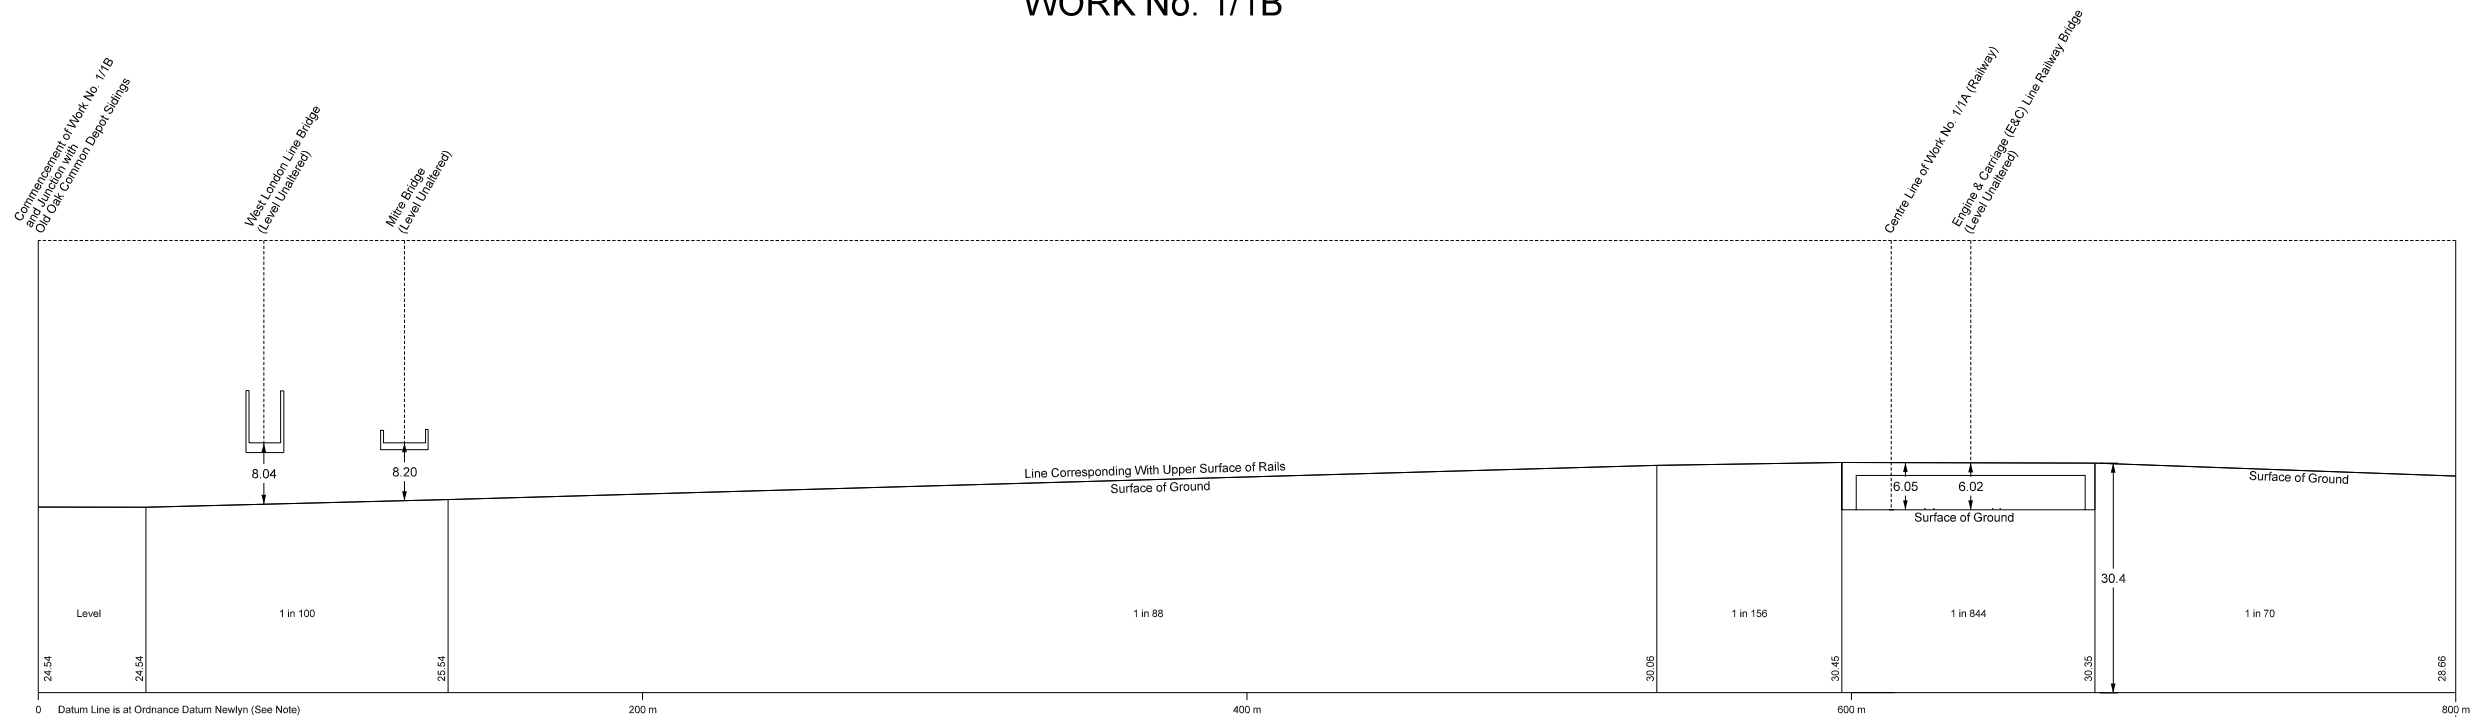

The Datum Line for Work No. 1/1B is 30.71 metres below Ordnance Survey Bench Mark (30.71 metres above Ordnance Datum Newlyn) cut thus  $\nabla$  on the north face of wall south side of Grand Union Canal near Mitre Bridge and marked thus  $\nabla$  on plan Sheet No. 1.

