


SECTION

IN PARLIAMENT - SESSION 2004 - 05

CROSSRAIL

Work No. 1/2 (Railway)

WORK No. 1/2

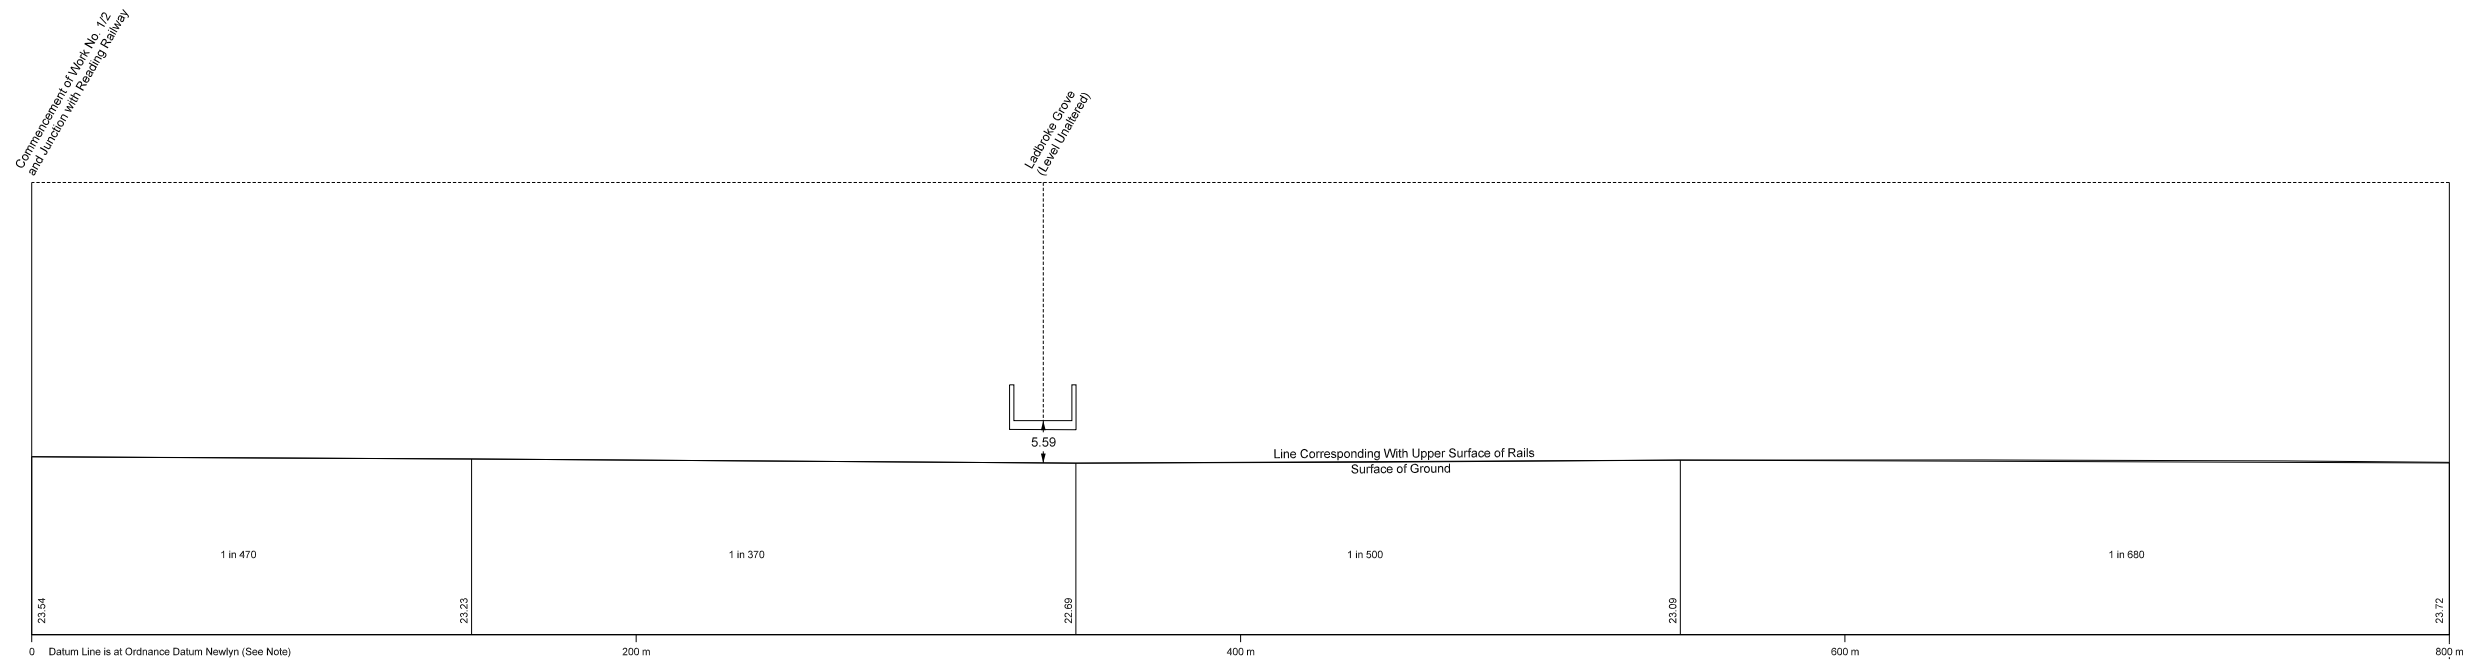

The Datum Line for Work No. 1/2 is 22.13 metres below Ordnance Survey Bench Mark (22.13 metres above Ordnance Datum Newlyn) cut thus ∇ on the north west face of wall Barby Road at Barby Primary School and marked thus ∇ on plan Sheet No.2.

