


SECTIONS

WORK No. 1/3A

IN PARLIAMENT - SESSION 2004 - 05


CROSSRAIL

Works Nos. 1/3A & 1/3B (Railways)

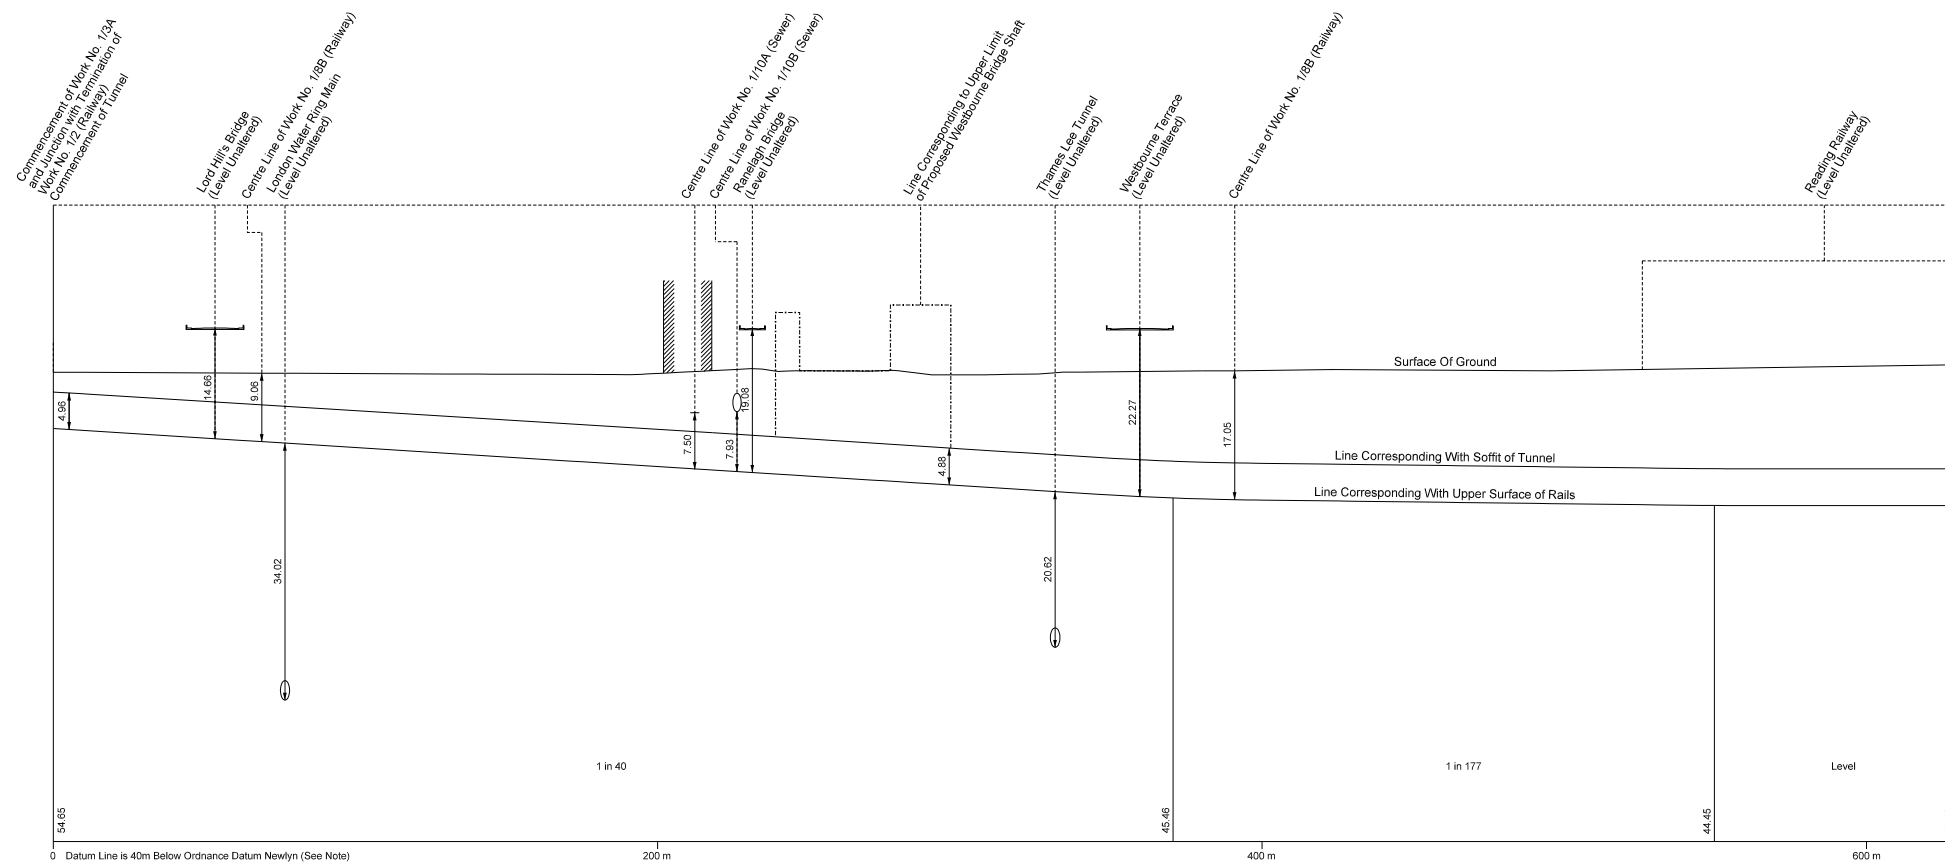

The Datum Line for Work No. 1/3A is 66.72 metres below Ordnance Survey Bench Mark (26.72 metres above Ordnance Datum Newlyn) cut thus ∇ on the west face of 66, Porchester Road and marked thus ∇ on plan Sheet No. 5.

WORK No. 1/3B

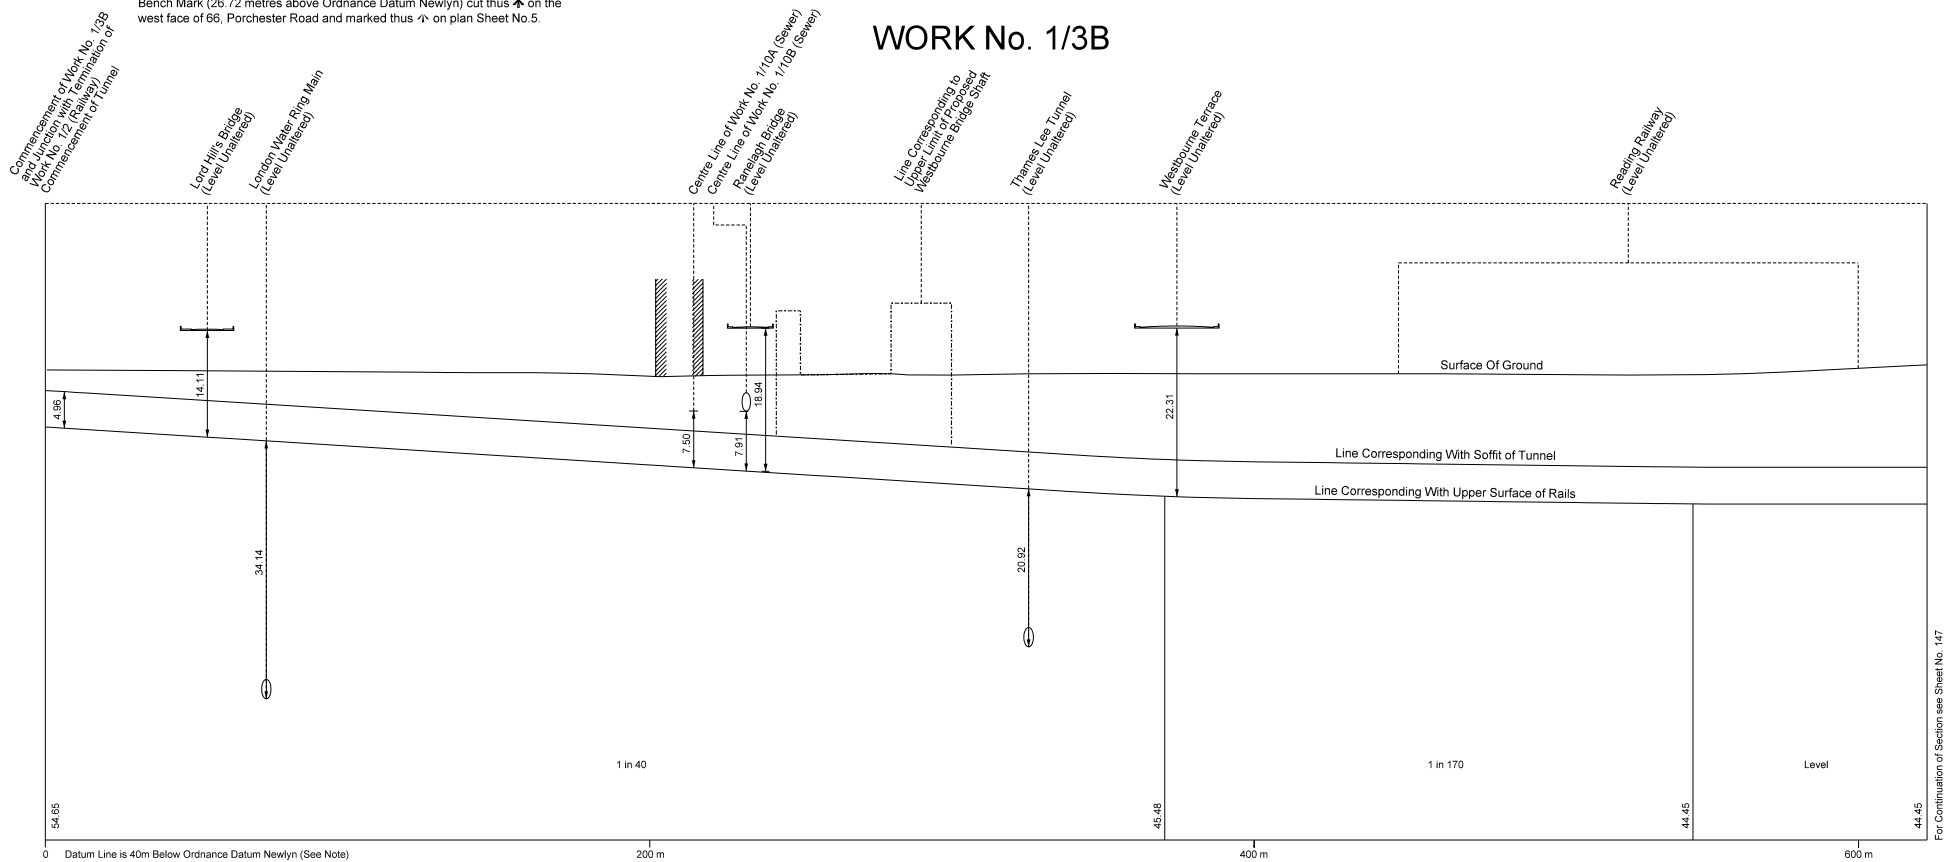

The Datum Line for Work No. 1/3B is 66.72 metres below Ordnance Survey Bench Mark (26.72 metres above Ordnance Datum Newlyn) cut thus ∇ on the west face of 66, Porchester Road and marked thus ∇ on plan Sheet No. 5.

