

SECTION


IN PARLIAMENT - SESSION 2004 - 05

CROSSRAIL



Work No. 3/9 (Railway)

WORK No. 3/9

Commencement of Work No. 3/9
and Junction with Reading Railway

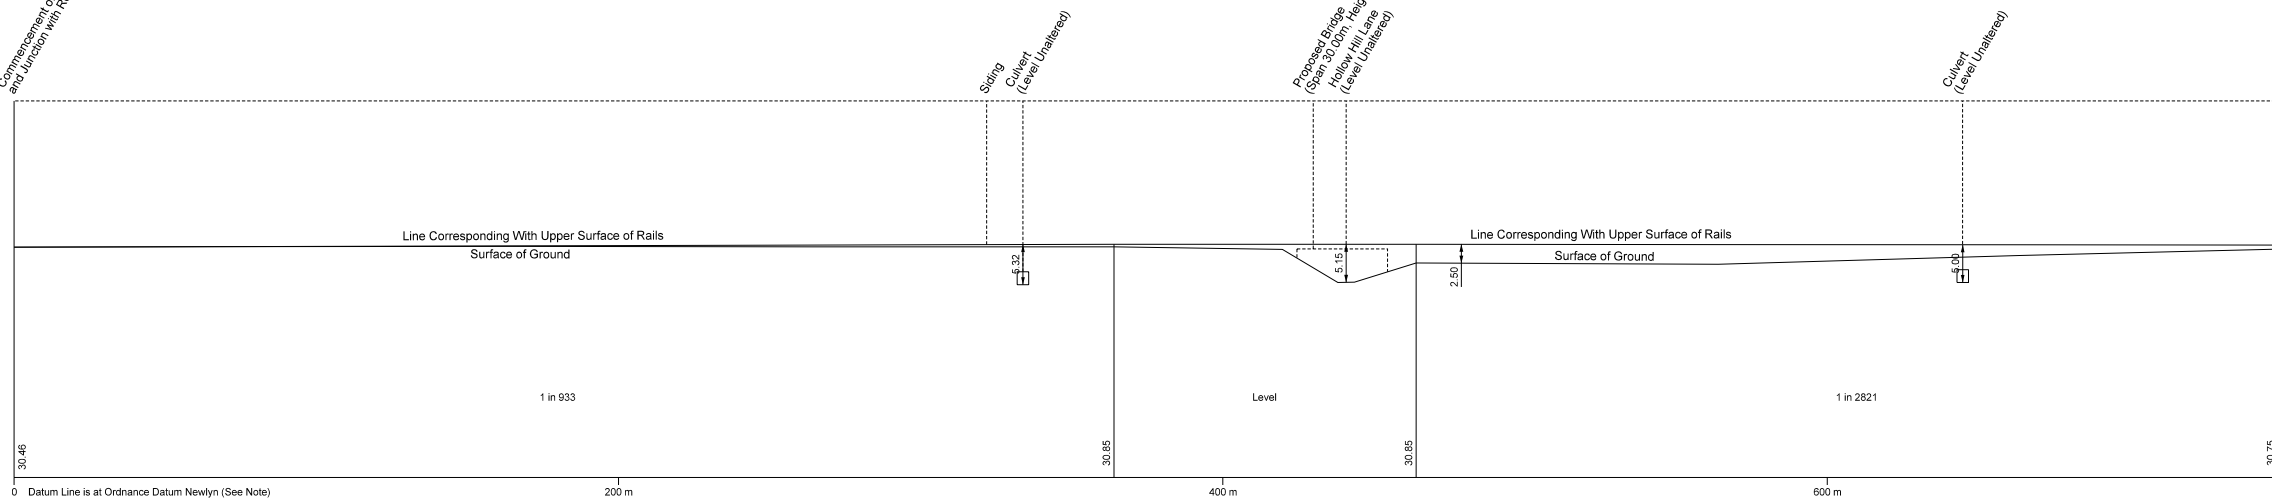

The Datum Line for Work No. 3/9 is 36.86 metres below Ordnance Survey Bench Mark (36.86 metres above Ordnance Datum Newlyn) cut thus ∇ on the east face of the west wall of railway bridge in Thorney Lane South and marked thus ∇ on plan Sheet No. 105.

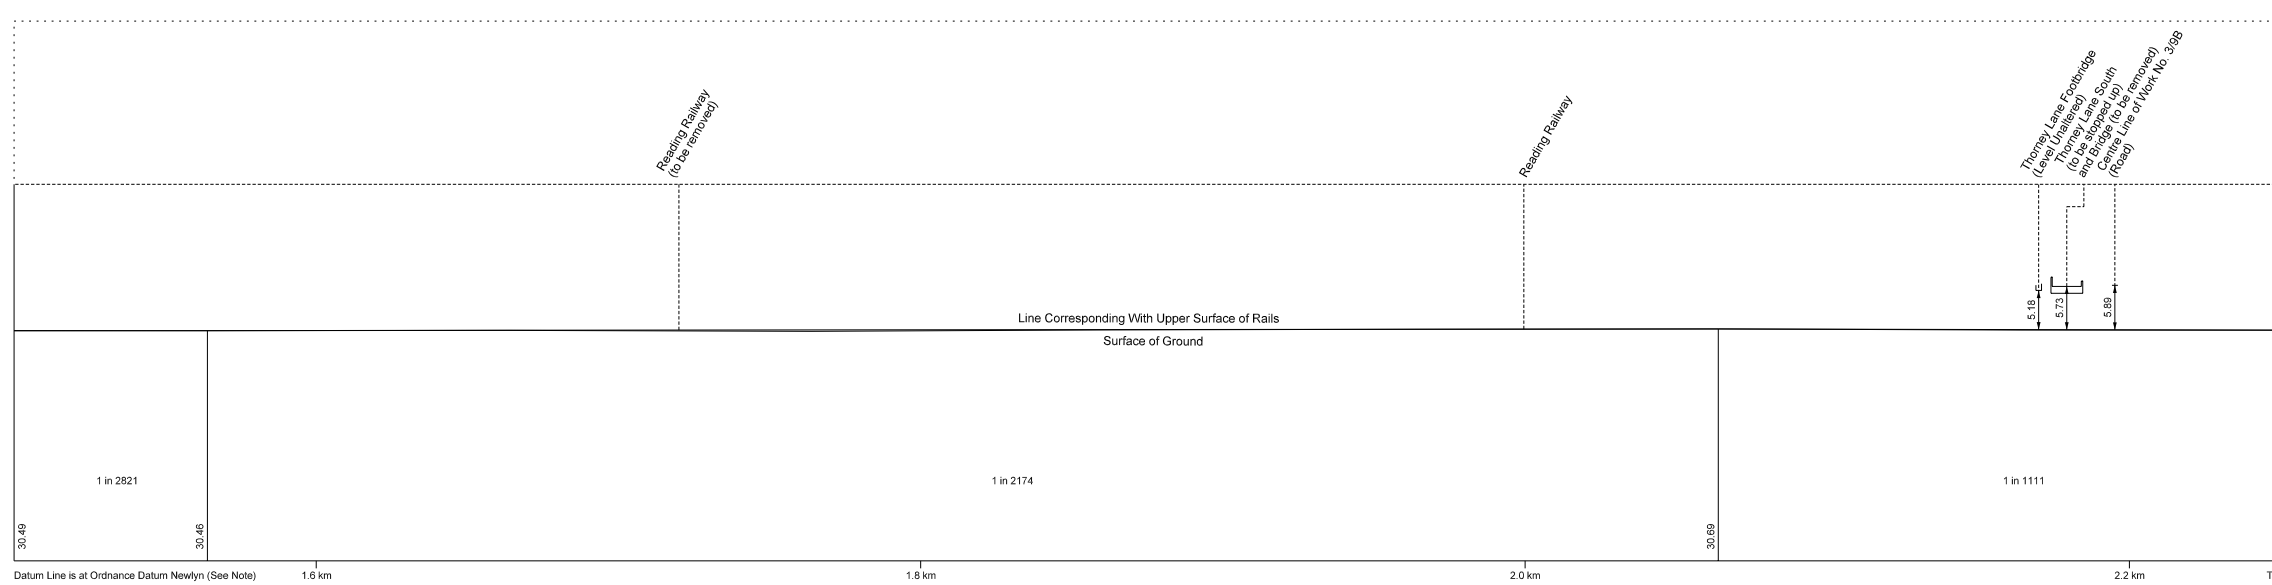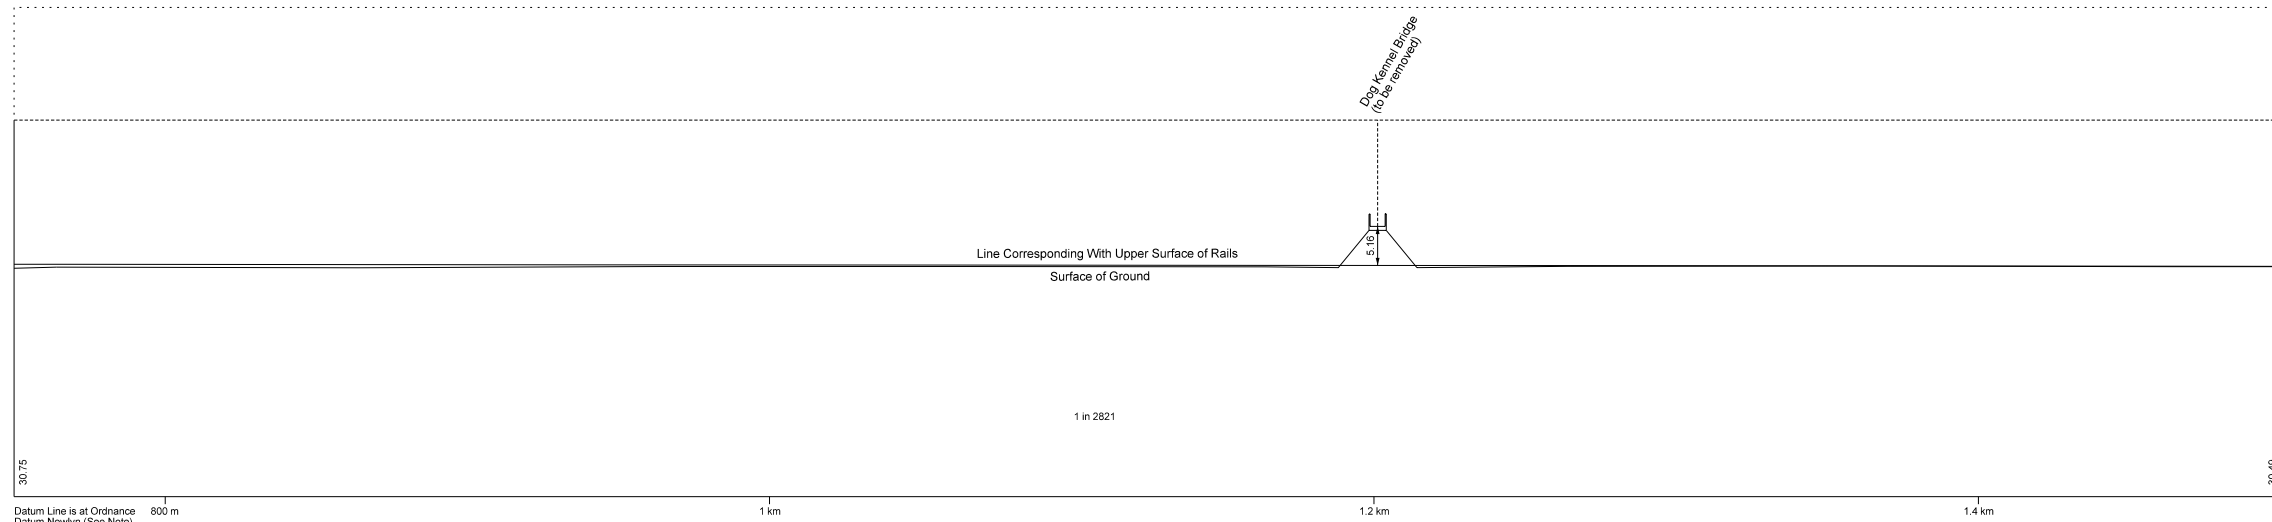

Termination of Work No. 3/9
and Junction with Reading Railway

