


# SECTION

IN PARLIAMENT - SESSION 2004 - 05

CROSSRAIL

Work No. 3/10 (Railway)

## WORK No. 3/10

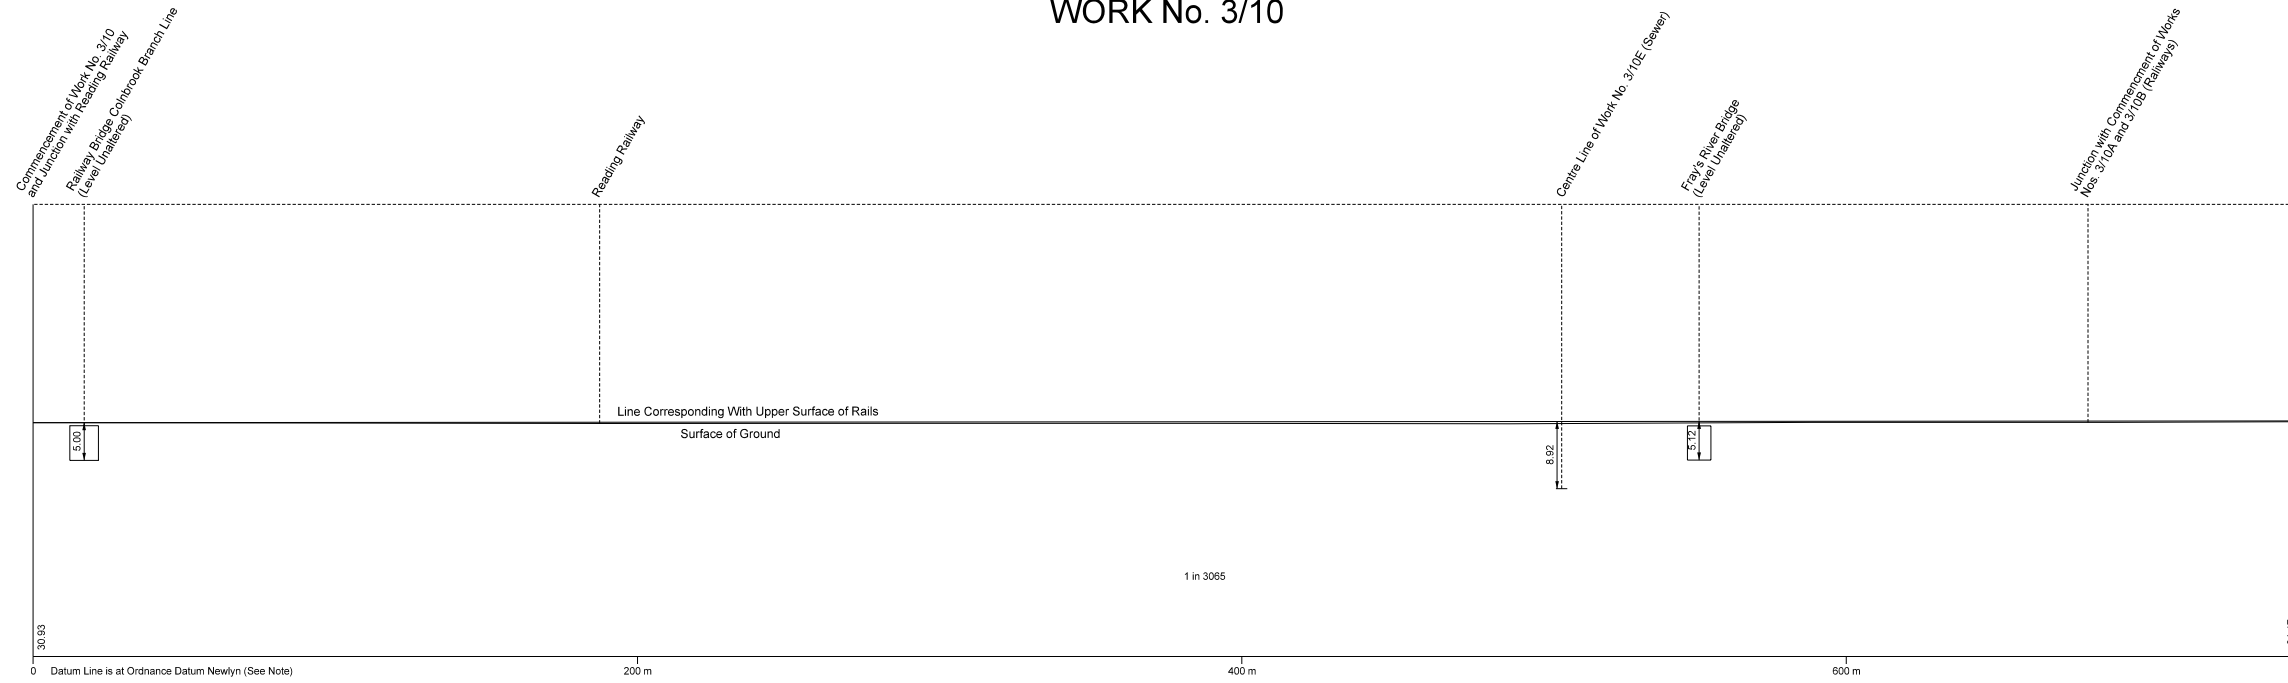

The Datum Line for Work No. 3/10 is 37.09 metres below Ordnance Survey Bench Mark (37.09 metres above Ordnance Datum Newlyn) cut thus  $\nabla$  on the east face of parapet to the south west corner of Horton Bridge and marked thus  $\nabla$  on plan Sheet No. 109.

