


Adjustments to this Sheet are as follows;  
 WORK No. 1/3B realigned horizontally between 4.8km and 5.2km

# SECTIONS

IN PARLIAMENT - SESSION 2005 - 06  
 CROSSRAIL  
 (AMENDMENT OF PROVISIONS - JANUARY 2006)  
 Works Nos. 1/3A & 1/3B (Railways)

## WORK No. 1/3A

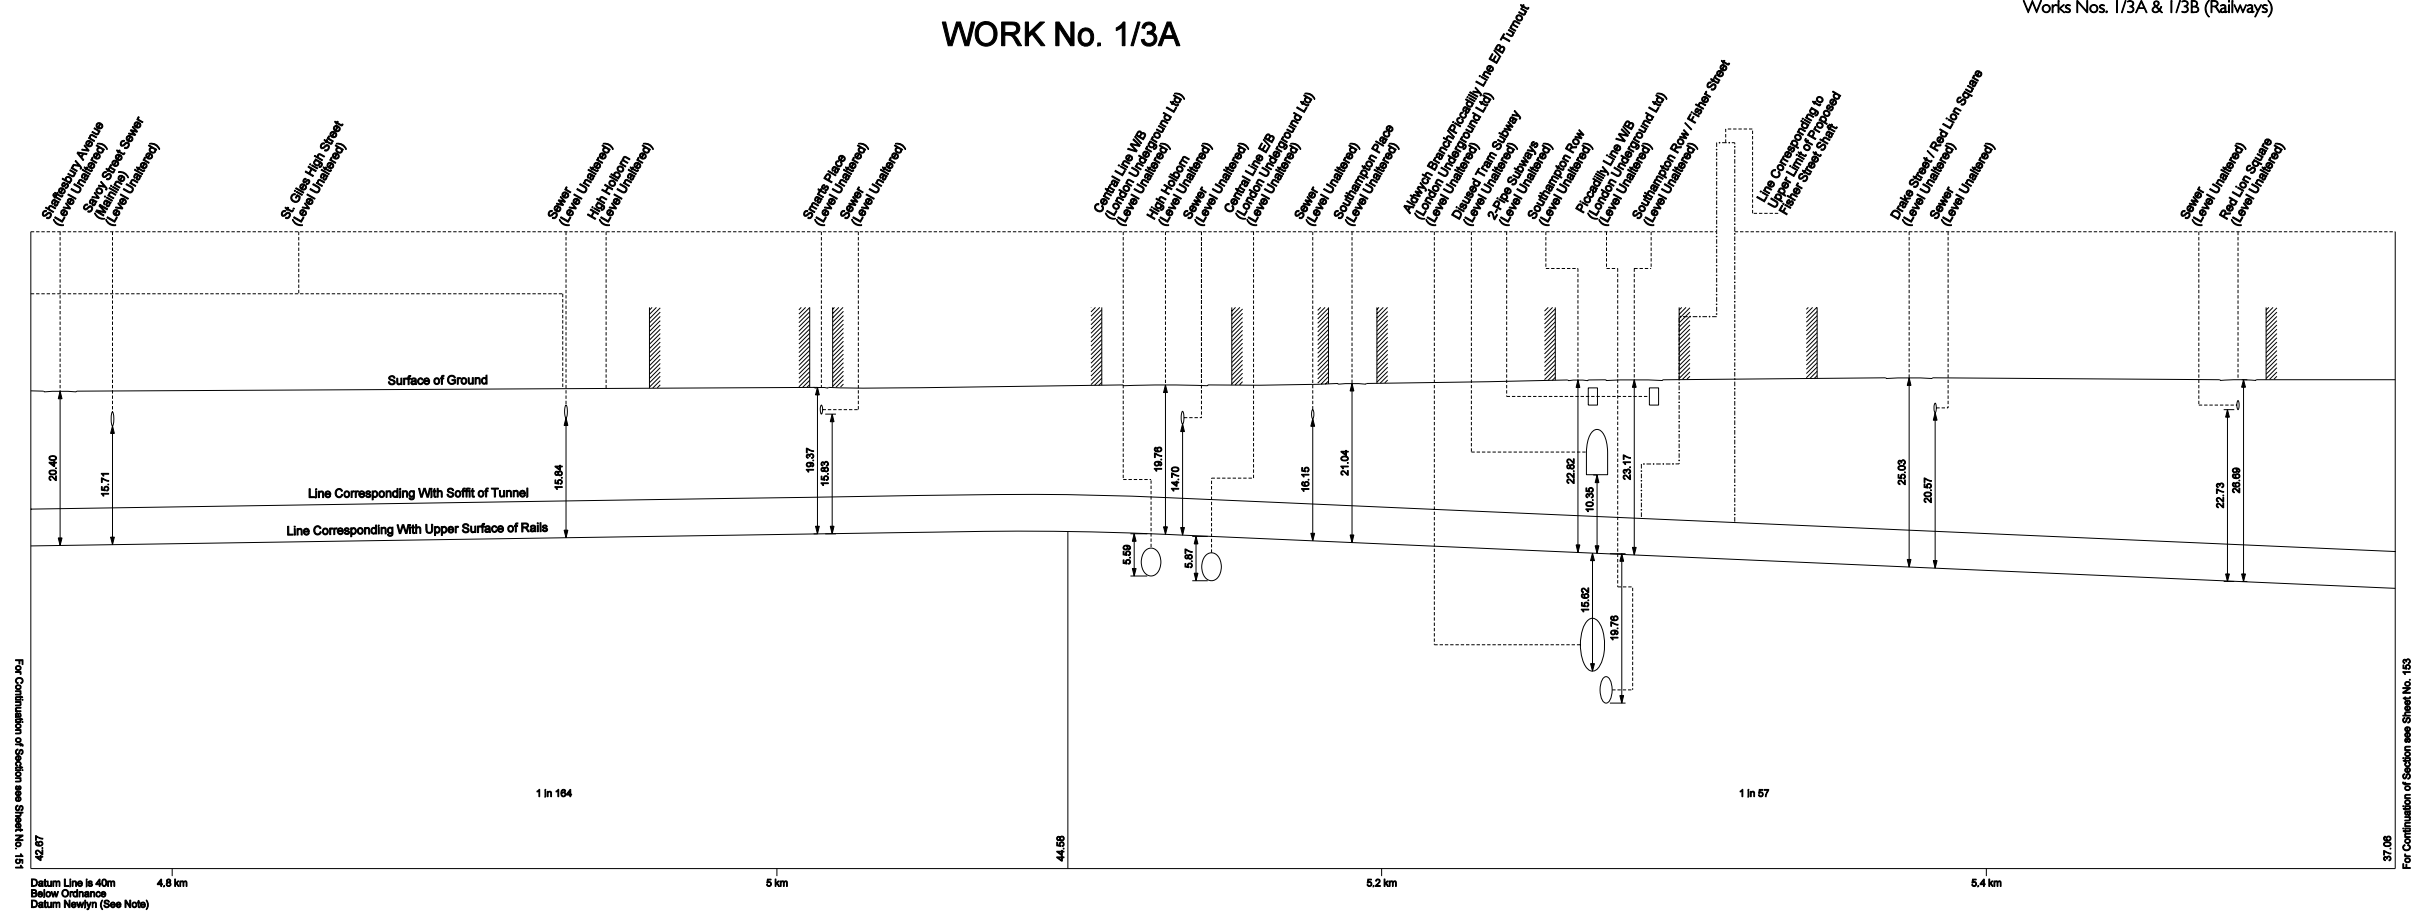

## WORK No. 1/3B

