


# SECTION

IN PARLIAMENT - SESSION 2004 - 05

CROSSRAIL


Work No. 2/8 (Sewer)

## WORK No. 2/8

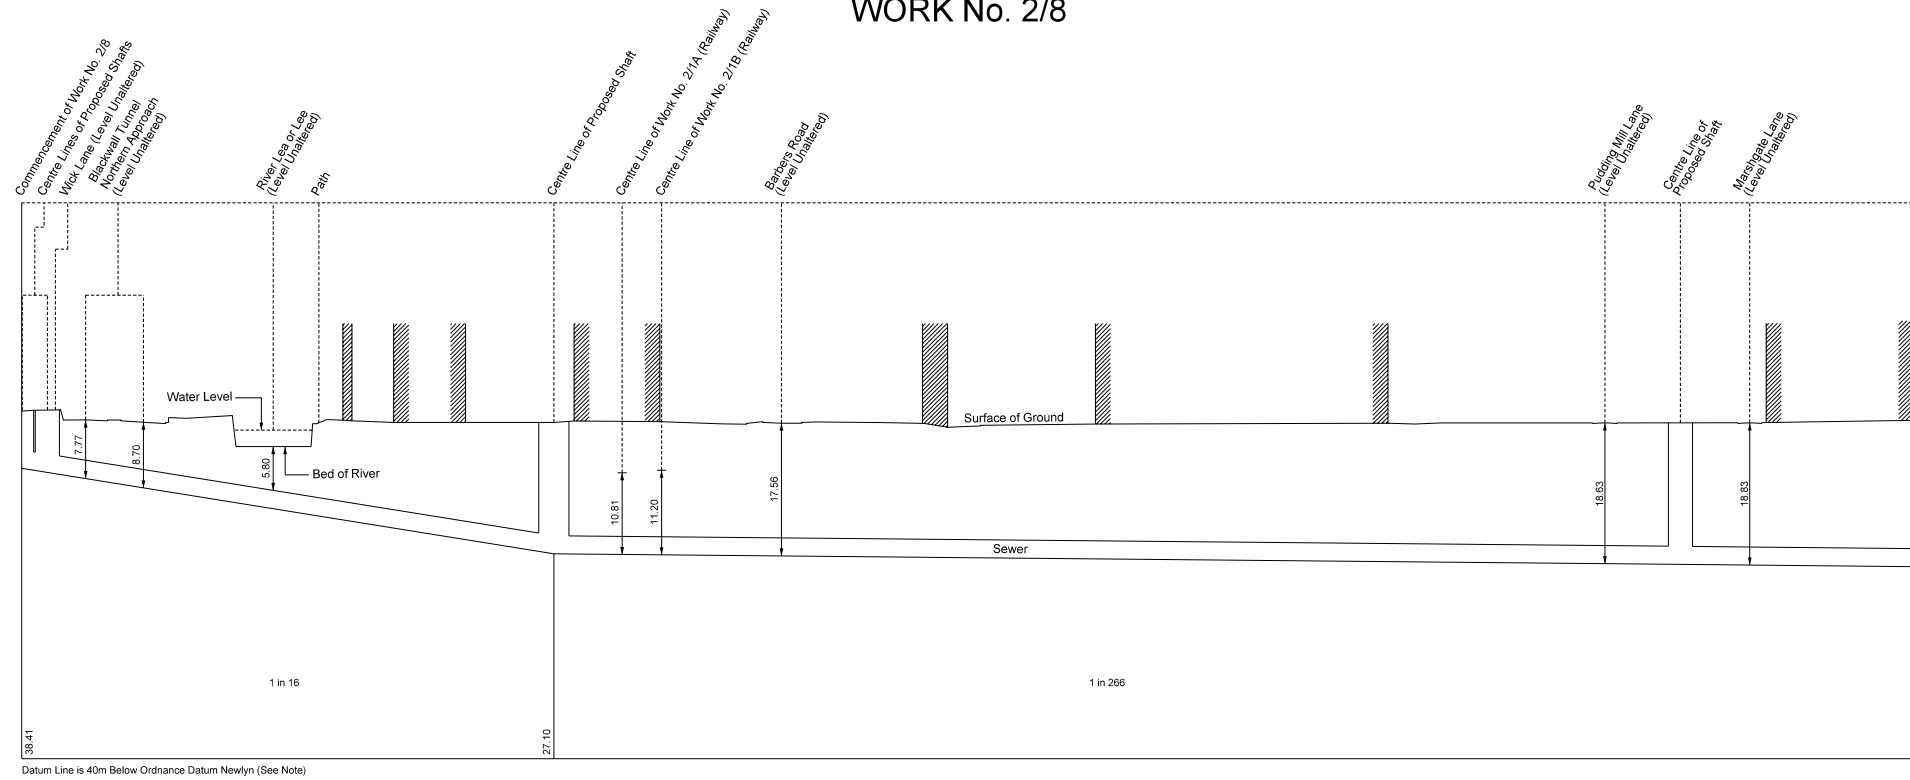

Datum Line is 40m Below Ordnance Datum Newlyn (See Note)

The Datum Line for Work No. 2/8 is 44.49 metres below Ordnance Survey Bench Mark (4.49 metres above Ordnance Datum Newlyn) cut thus  $\nabla$  on the west face of parapet at the east corner of railway bridge over the River Lea and marked thus  $\nabla$  on plan Sheet No. 47.

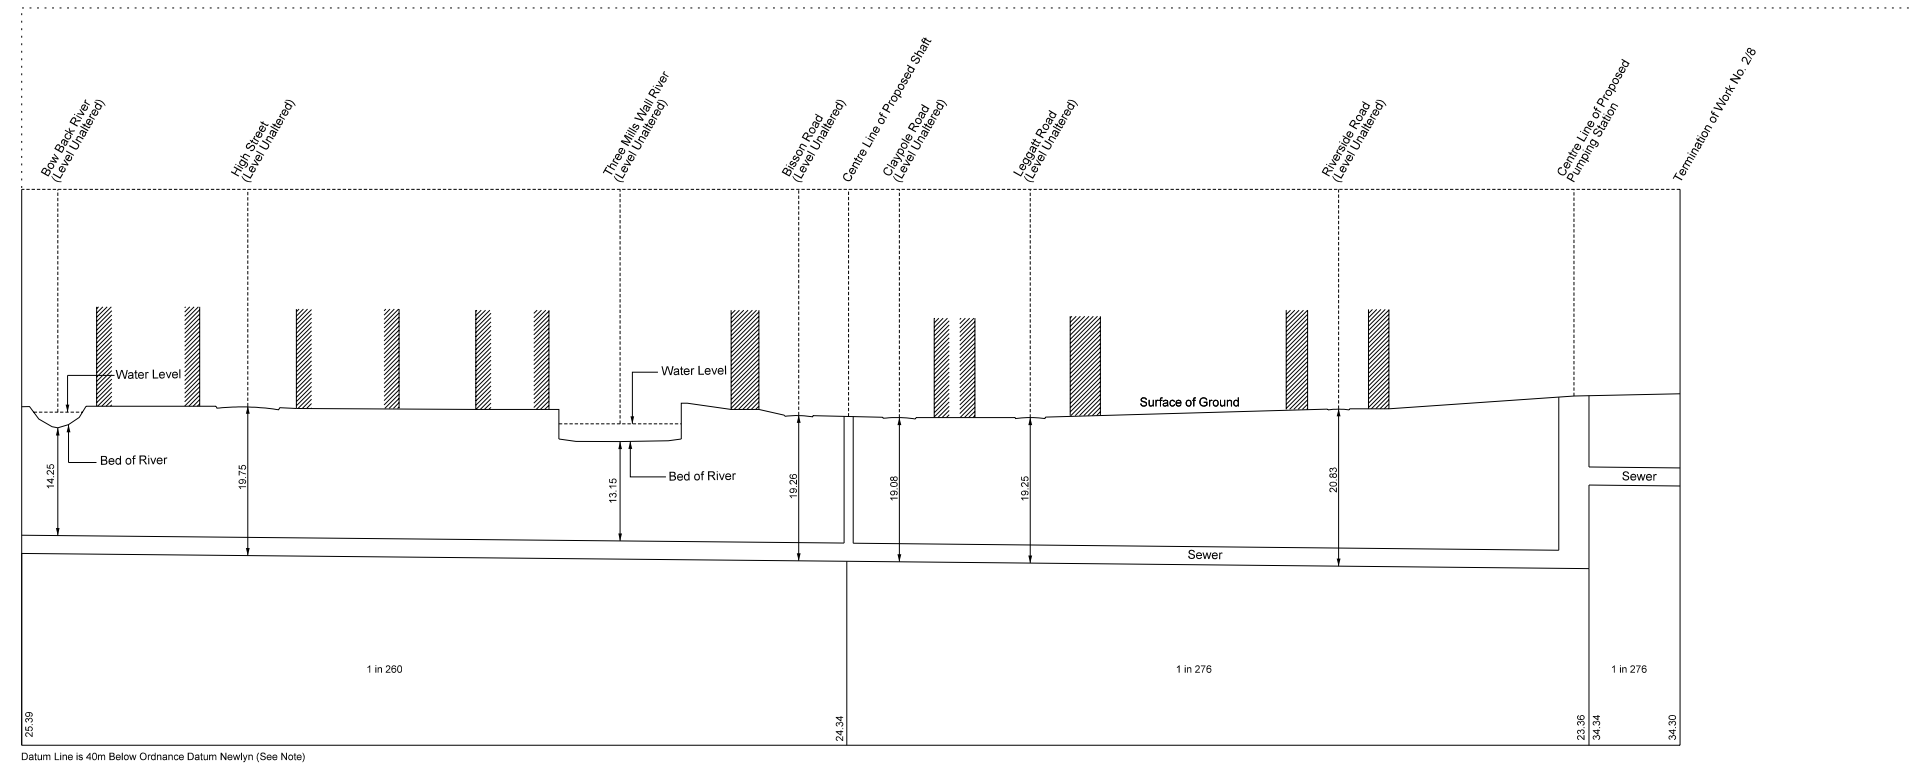

Datum Line is 40m Below Ordnance Datum Newlyn (See Note)

