

# GREATER LONDON

IN PARLIAMENT - SESSION 2004-05


## CROSSRAIL

# PLAN

Works Nos. 1/1A, 1/2, 1/8A & 1/8B (Railways)  
 Work No. 1/9B (Road)  
 For Section of Work No. 1/1A see Sheet Nos. 141 & 142  
 For Section of Work No. 1/2 see Sheet Nos. 144 & 145  
 For Section of Work No. 1/8A see Sheet No. 175  
 For Section of Work No. 1/8B see Sheet No. 176  
 For Sections of Works Nos. 1/9A (X-Y) & 1/9B see Sheet No. 177

Work No. 1/9A (Replacement Bus Parking Facility) Shown

## CITY OF WESTMINSTER

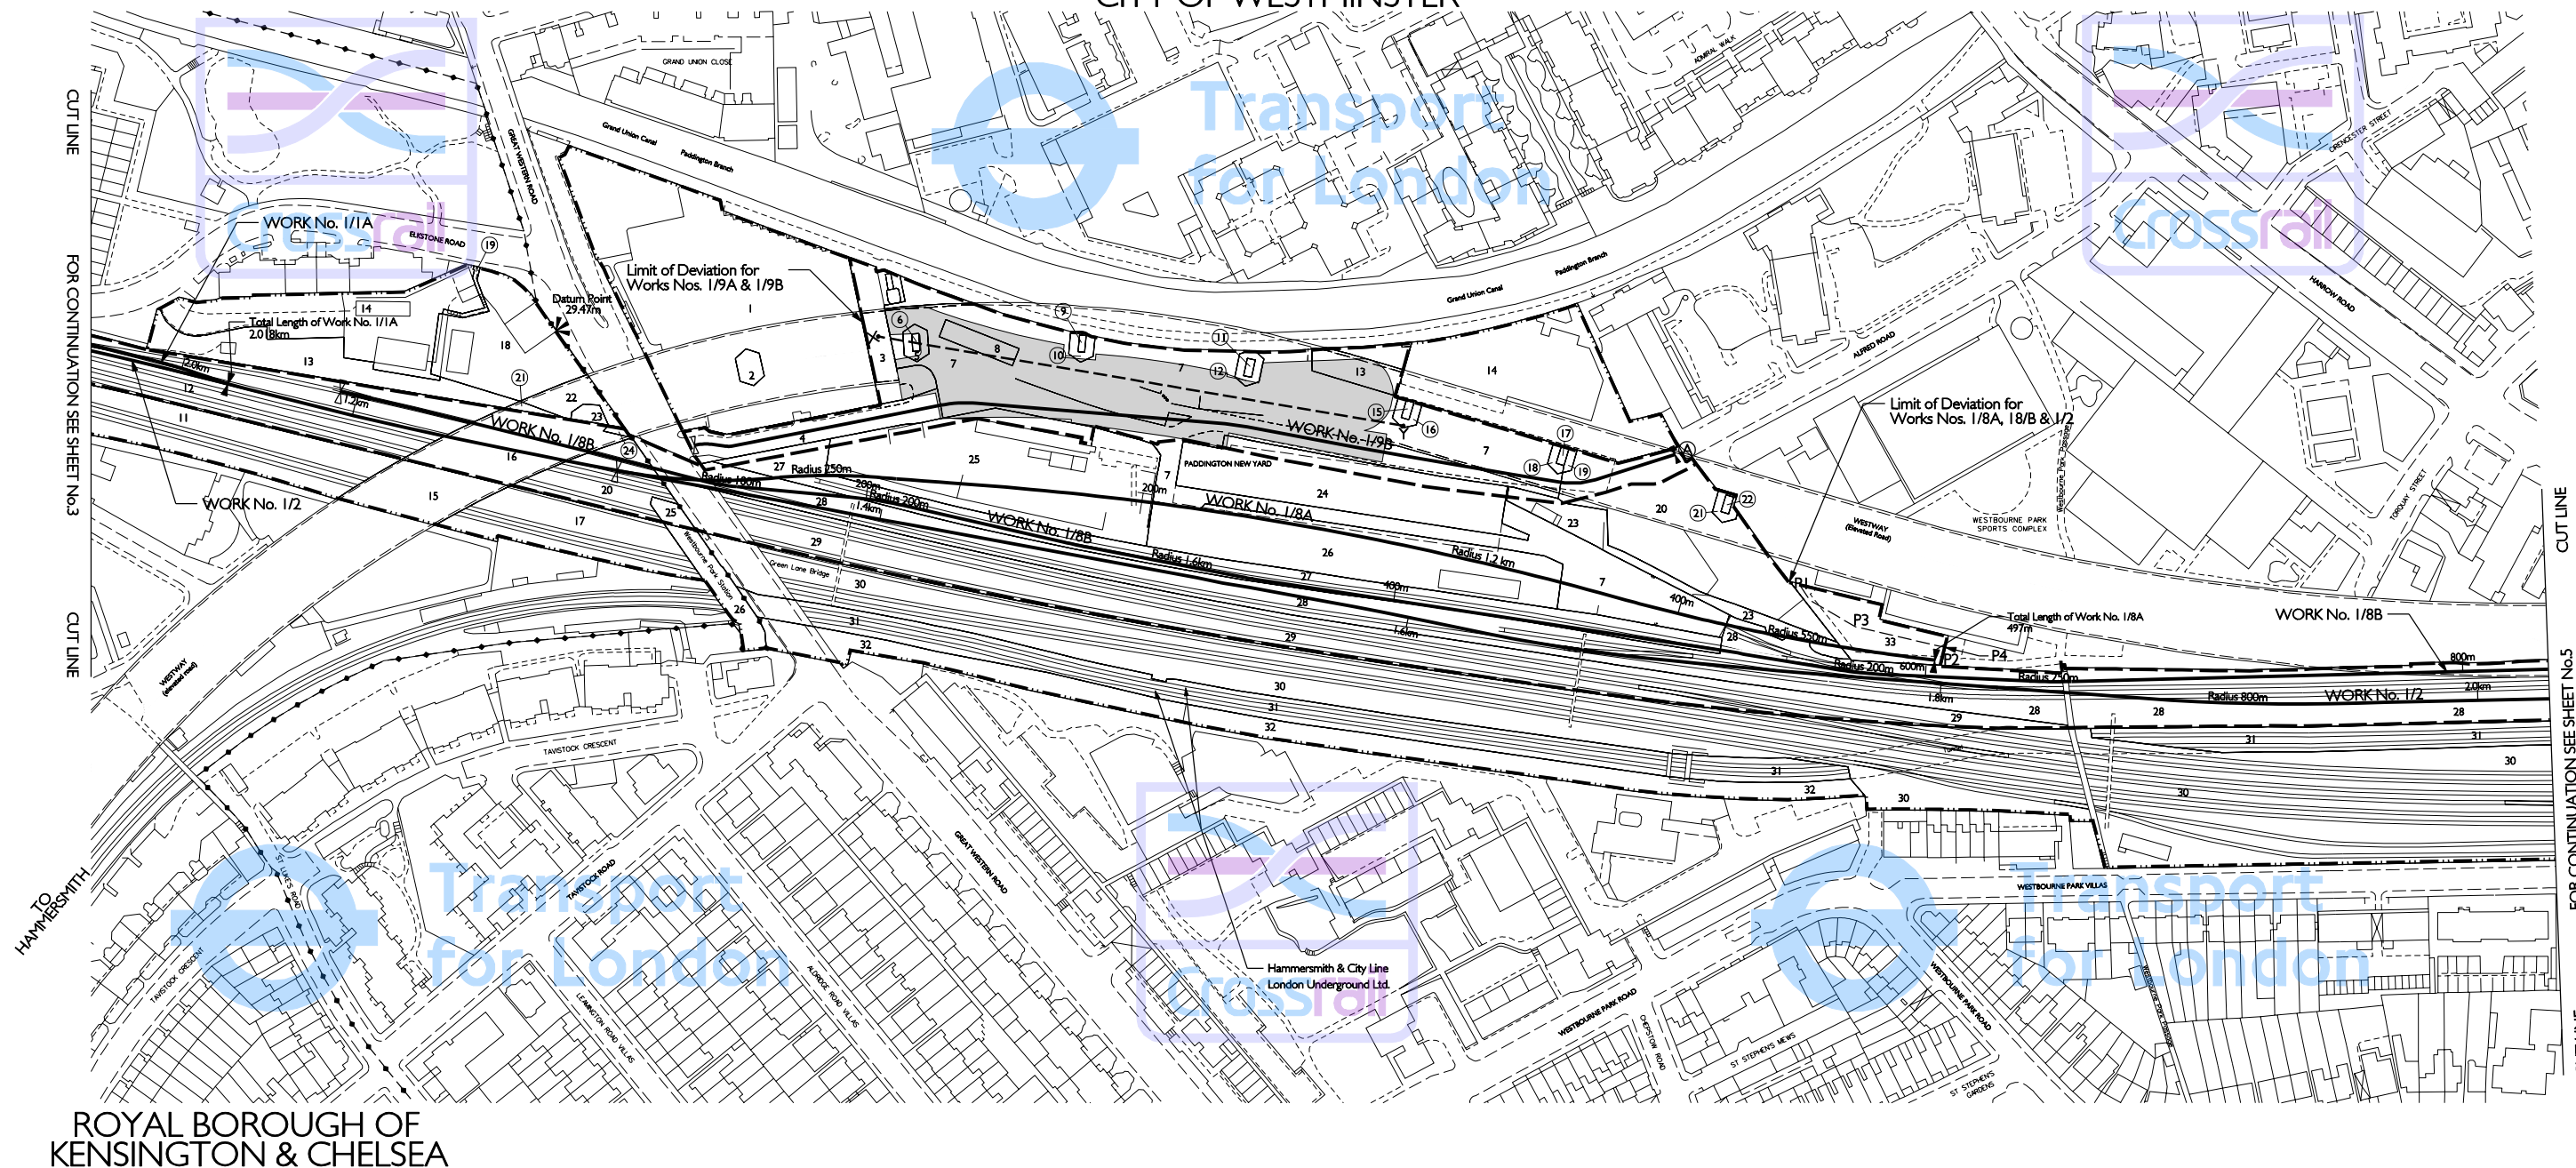

## ROYAL BOROUGH OF KENSINGTON & CHELSEA

THIS MAP IS BASED UPON ORDNANCE SURVEY MATERIAL WITH THE PERMISSION OF ORDNANCE SURVEY ON BEHALF OF THE CONTROLLER OF HER MAJESTY'S STATIONERY OFFICE © CROWN COPYRIGHT. UNAUTHORISED REPRODUCTION INFRINGES CROWN COPYRIGHT AND MAY LEAD TO PROSECUTION OR CIVIL PROCEEDINGS. (GLA - 100032379) (2005).



The area enclosed by any limit of deviation or by any limit of land to be acquired or used is the area extending to the outer edge of the line marking those limits.

For key to symbols and line styles see Index Sheet  
 Scale is 1:1,250 at A1 size

Drawing No. 110401-C1 G00-F00-F-50001 Rev J