

# GREATER LONDON

IN PARLIAMENT - SESSION 2005-06

CROSSRAIL  
(AMENDMENT OF PROVISIONS - NOVEMBER 2006)

## PLAN

Works Nos. 1/8B, 1/8C, 1/8D, 1/8E, 1/8F & 1/8G (Railways)  
Work No. 1/9B (Road)

Work No. 1/9C & 1/9D (Footbridge)

For Section of Work No. 1/8B see Sheet No. 176

For Sections of Works Nos. 1/8C, 1/8D, 1/8E, 1/8F & 1/8G see Sheets Nos. 248 - 250


For Sections of Works Nos. 1/9A (X-Y) & 1/9B see Sheet No. 177

For Section of Work No. 1/9C see Sheet No. 245

For Section of Work No. 1/9D see Sheet No. 251

Work No. 1/9A (Replacement Bus Parking Facility) Shown

### CITY OF WESTMINSTER

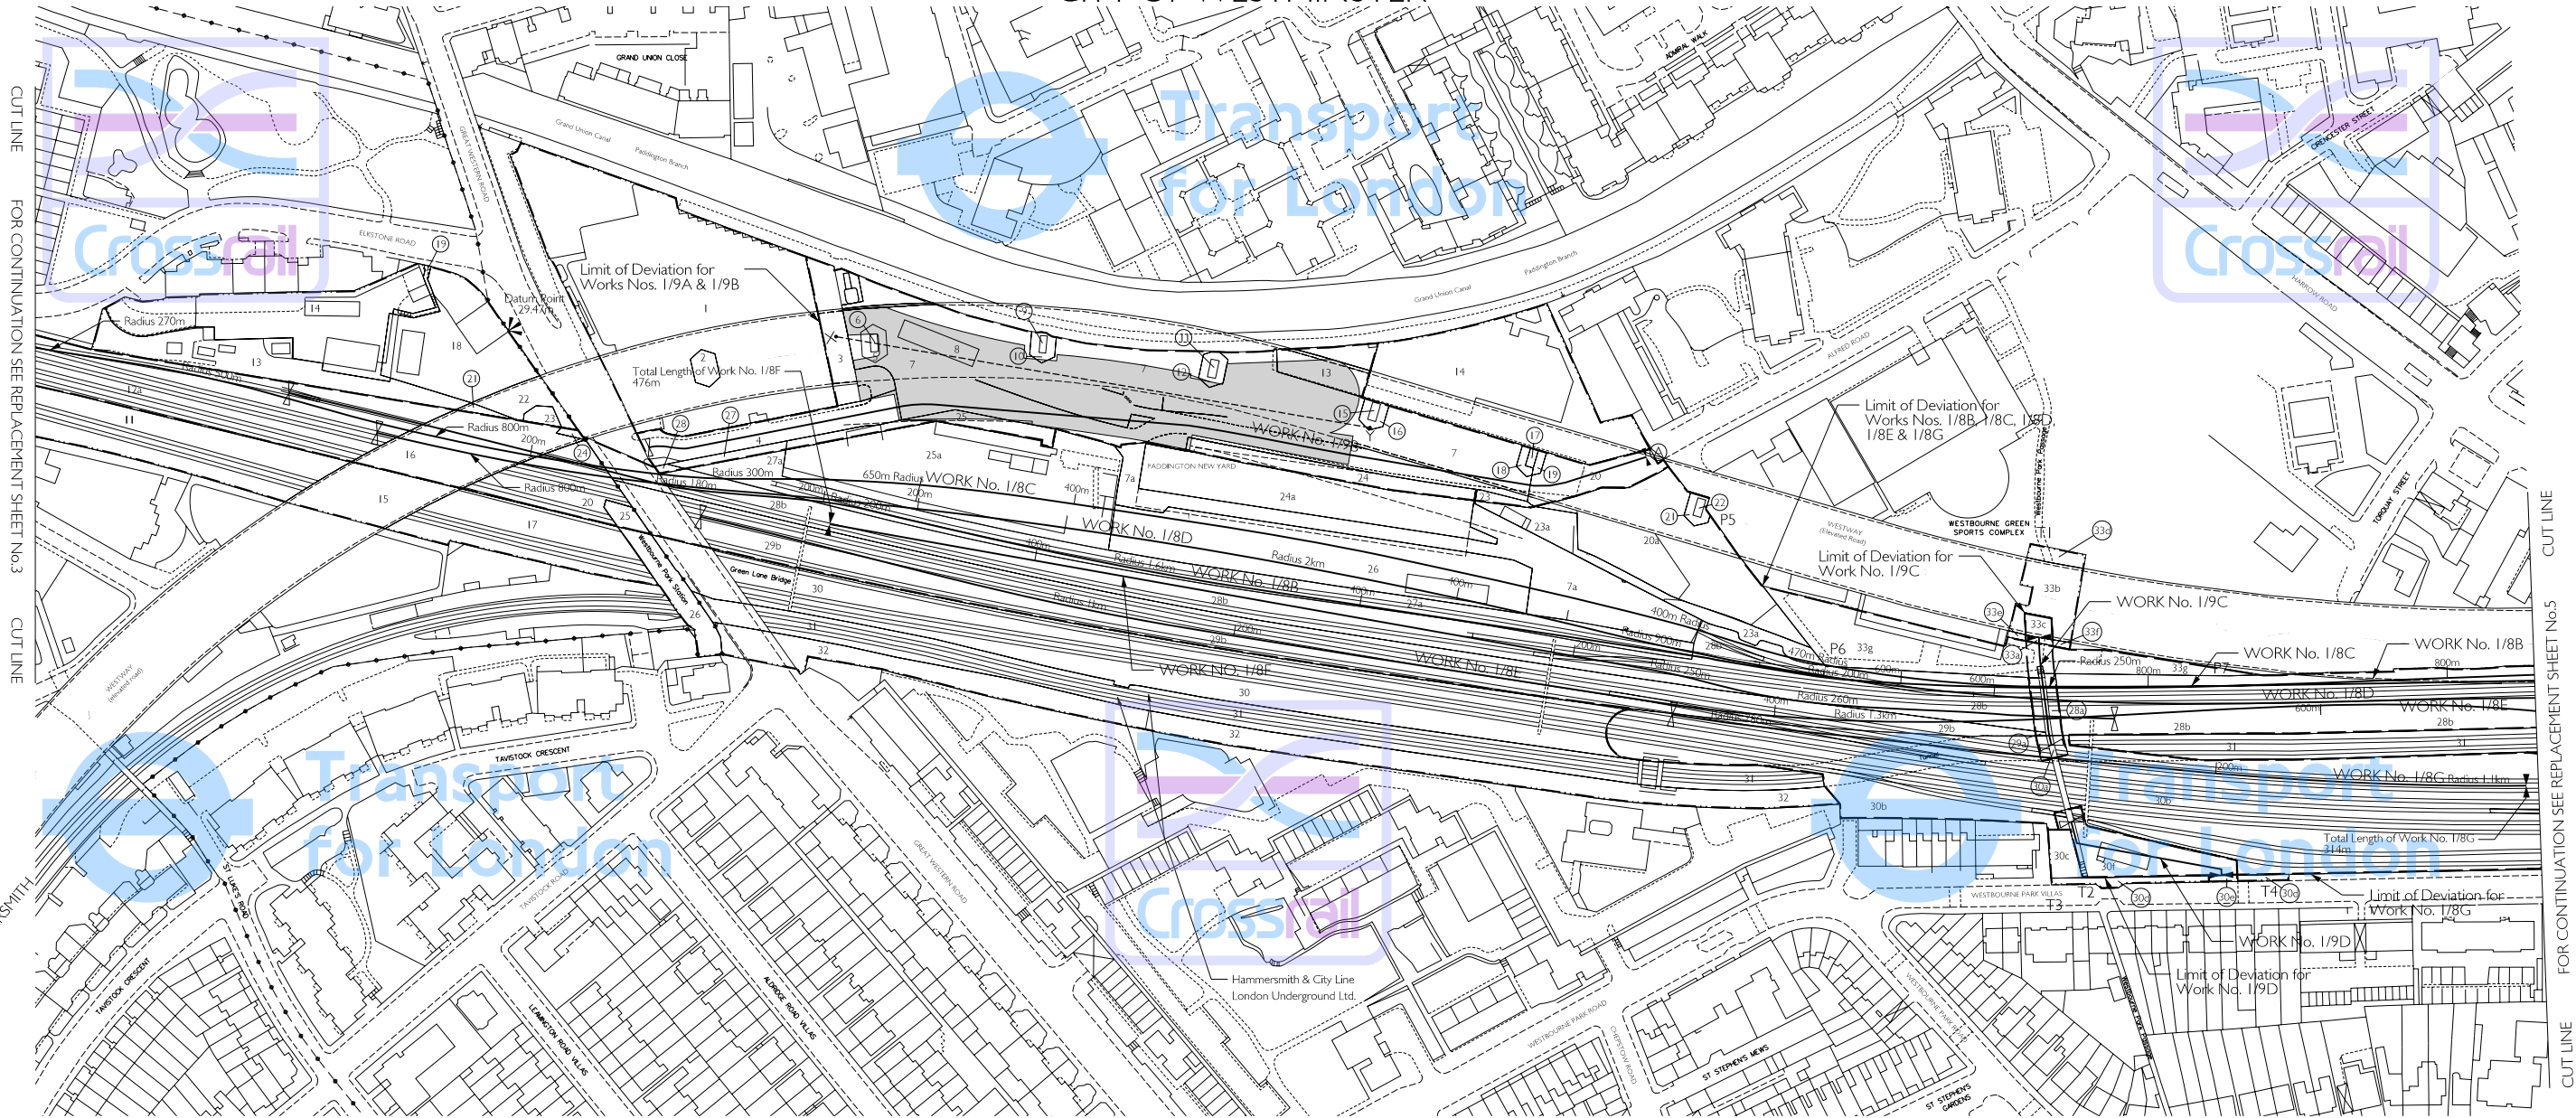

### ROYAL BOROUGH OF KENSINGTON & CHELSEA


May 2006 adjustments to this Sheet are as follows:

- Termination point of Work No. 1/8A extended and LoD amended.
- Reconstruction and extension to footbridge (Work No. 1/9C) added.
- Plot 33 removed.
- Plots 28a, 29a, 33a, 33b, 33c, 33d, 33e & 33f added.
- Permanent stopping up points P1, P2, P3 and P4 removed.
- Permanent Stopping up points P5, P6 and P7 added.
- Temporary stopping up points T1 and T2 added.

November 2006 adjustments to this Sheet are as follows:

- Works Nos. 1/1A, 1/2, 1/8A removed.
- Plot 12 removed and Plot 12a added (R.B. Kensington & Chelsea).
- Works Nos. 1/8C, 1/8D, 1/8E, 1/8F, 1/8G and 1/9D added.
- Plot 7a, 23a, 20a, 24a, 25a, 27a, 28b, 29b, 30a, 30b, 30c, 30d, 30e, 30f and 33g (City of Westminster) added.
- Temporary Stopping up points T3 & T4 added.

THIS DRAWING IS BASED UPON ORDNANCE SURVEY MATERIAL WITH THE PERMISSION OF ORDNANCE SURVEY ON BEHALF OF THE CONTROLLER OF HER MAJESTY'S STATIONERY OFFICE. © CROWN COPYRIGHT. UNAUTHORISED REPRODUCTION IN WHOLE OR IN PART IS PROHIBITED AND MAY LEAD TO PROSECUTION OR CIVIL PROCEEDINGS. (S.A. 40003179) (2006)

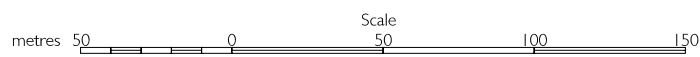

The area enclosed by any limit of deviation or by any limit of land to be acquired or used is the area extending to the outer edge of the line marking those limits.

For key to symbols and line styles see Index Sheet

Scale is 1:1,250 at A1 size