

Adjustments to this Sheet are as follows;
Farringdon crossover removed.


IN PARLIAMENT - SESSION 2006 - 07

CROSSRAIL
(JULY 2007)

Works Nos. 1/3A & 1/3B (Railways)

SECTIONS

WORK No. 1/3A

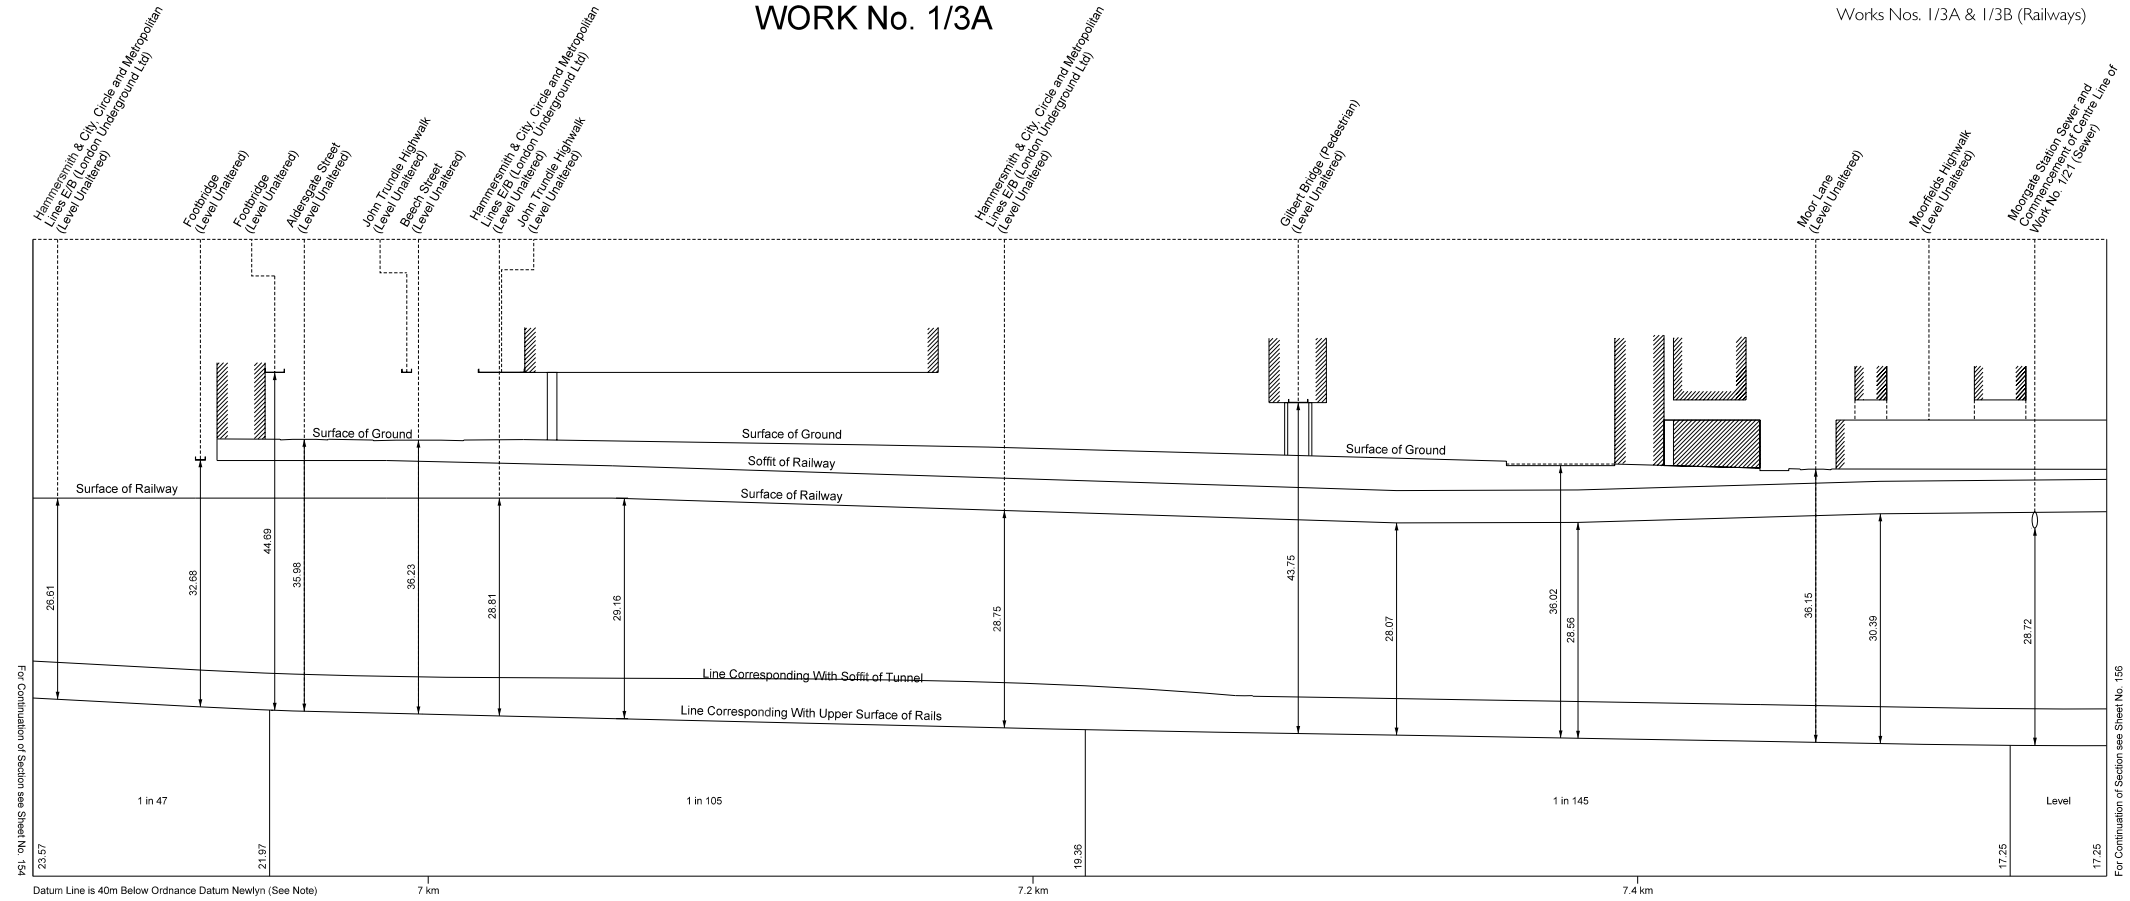

WORK No. 1/3B

