


GREATER LONDON

IN PARLIAMENT - SESSION 2004-05

CROSSRAIL

PLAN

Works Nos. 2/1A, 2/1B, 2/2, 2/3, 2/4, 2/5A, 2/5B, 2/5C & 2/5D (Railways)
 Works Nos. 2/6A, 2/6B & 2/7 (Roads)
 Work No. 2/8 (Sewer)
 For Sections of Works Nos. 2/1A & 2/1B see Sheet Nos. 197 - 201
 For Section of Work No. 2/2 see Sheet No. 201
 For Sections of Works Nos. 2/3 & 2/4 see Sheet No. 202
 For Section of Work No. 2/5A see Sheet No. 203
 For Sections of Works Nos. 2/5B, 2/5C & 2/5D see Sheet No. 204
 For Sections of Works Nos. 2/6A & 2/6B see Sheet No. 205
 For Section of Work No. 2/8 see Sheet No. 206

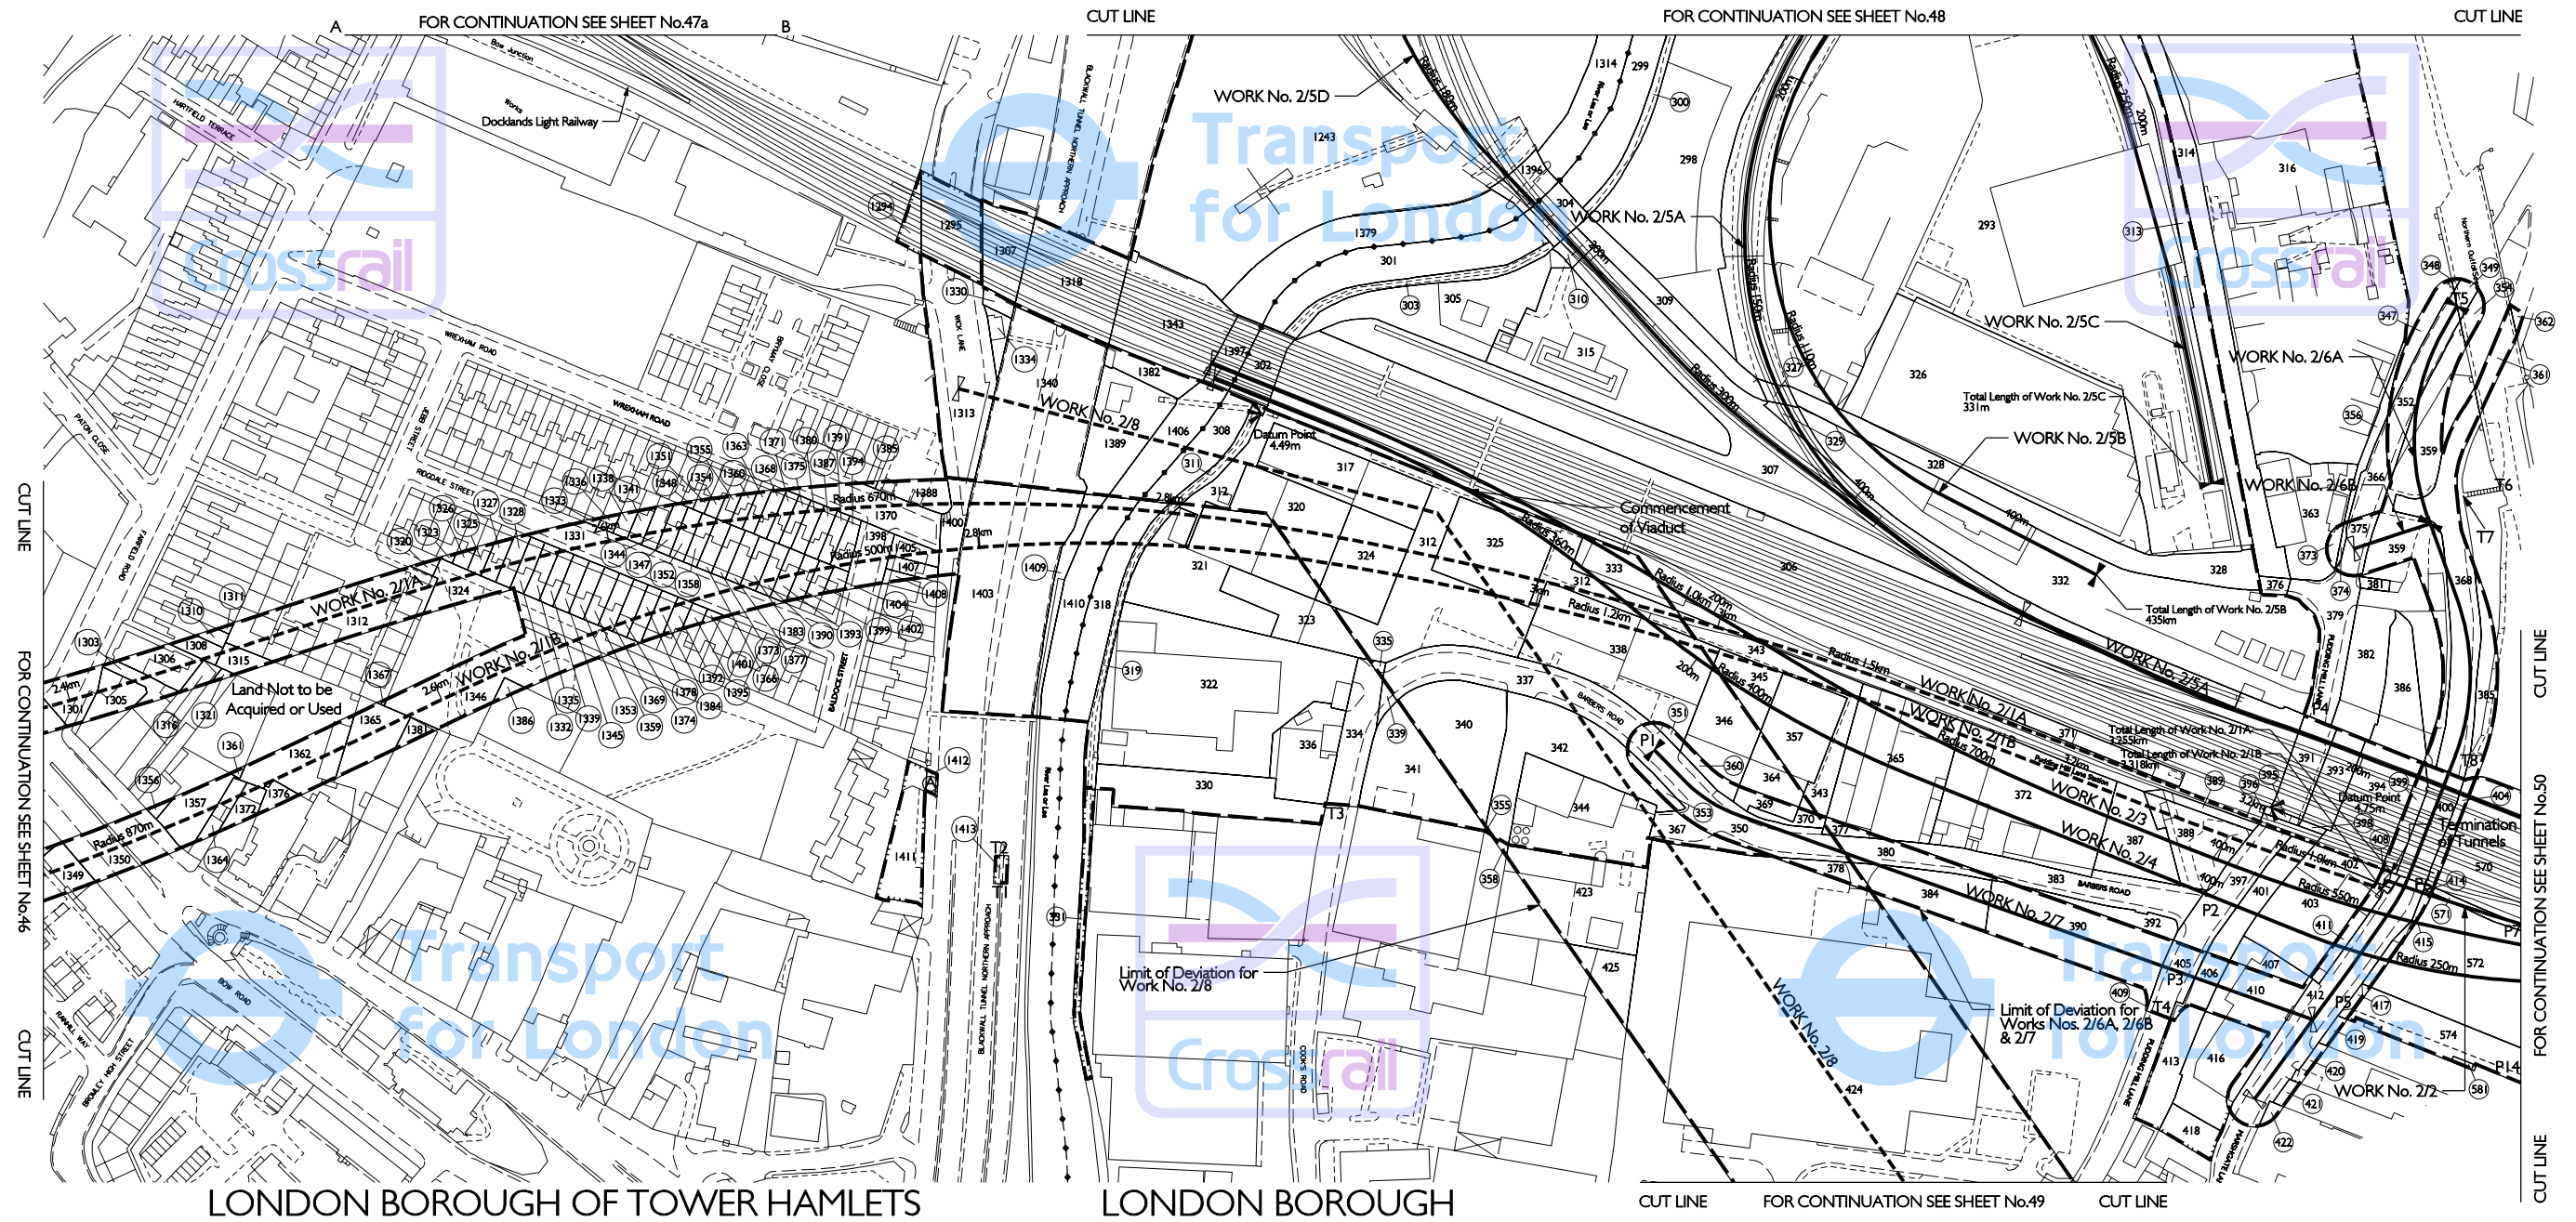

LONDON BOROUGH OF TOWER HAMLETS

LONDON BOROUGH OF NEWHAM

Proposed Tunnels under River Lea or Lee, Work No. 2/1A & 2/1B
 Depth of Tunnels below Bed 2.23m

Proposed Sewer Tunnel under River Lea or Lee, Work No. 2/8
 Depth of Tunnel below Bed 5.80m

THIS MAP IS BASED UPON ORDNANCE SURVEY MATERIAL WITH THE PERMISSION OF ORDNANCE SURVEY ON BEHALF OF THE CONTROLLER OF HER MAJESTY'S STATIONERY OFFICE © CROWN COPYRIGHT. UNAUTHORISED REPRODUCTION INFRINGES CROWN COPYRIGHT AND MAY LEAD TO PROSECUTION OR CIVIL PROCEEDINGS. (GLA - 100032379) (2005).



The area enclosed by any limit of deviation or by any limit of land to be acquired or used is the area extending to the outer edge of the line marking those limits.

For key to symbols and line styles see Index Sheet

Scale is 1:1,250 at A1 size

Drawing No. I10401-E1G00-F00-F-50200 Rev J