

# SECTION


## WORK No. 2/12

IN PARLIAMENT - SESSION 2004 - 05


CROSSRAIL

Work No. 2/12 (Railway)


Commencement of Work No. 2/12  
and Junction with the Main Line of  
Great Eastern Main Line Railway

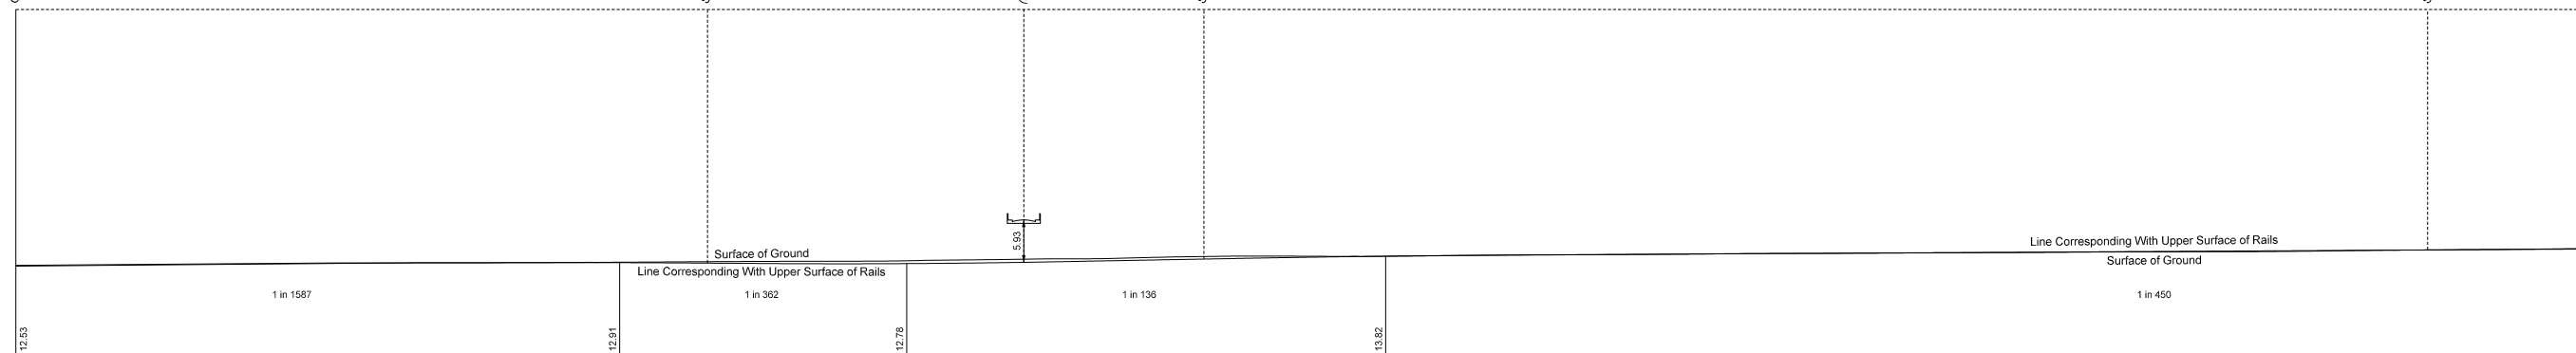

Datum Line is at Ordnance Datum Newlyn (See Note)  
The Datum Line for Work No. 2/12 is 12.71 metres below Ordnance Survey Bench Mark (12.71 metres above Ordnance Datum Newlyn) cut thus  $\nabla$  on the south face of number 33, Vernon Road and marked thus  $\nabla$  on plan Sheet No. 61.

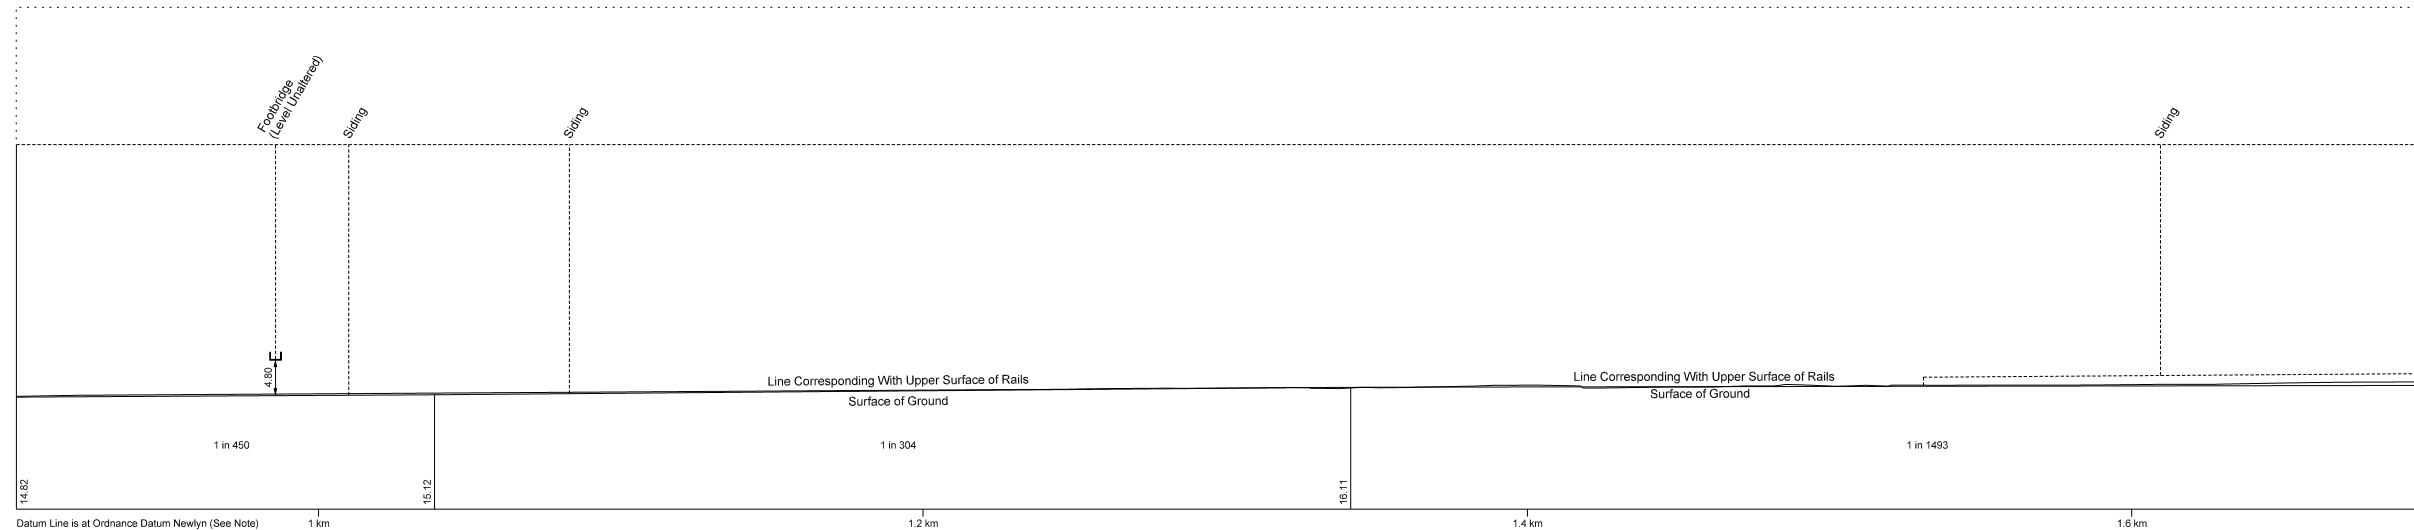

Datum Line is at Ordnance Datum Newlyn (See Note)

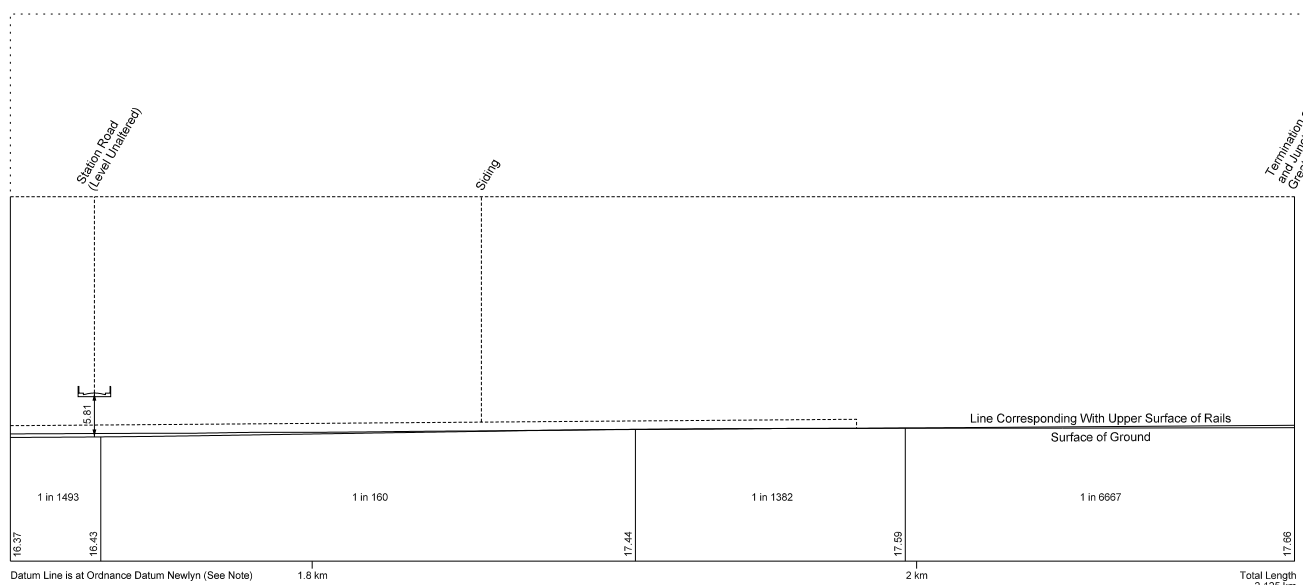

Datum Line is at Ordnance Datum Newlyn (See Note) Total Length 2.125 km

