


GREATER LONDON CITY OF WESTMINSTER PLAN

IN PARLIAMENT - SESSION 2005-06

CROSSRAIL
(AMENDMENT OF PROVISIONS - NOVEMBER 2006)

Works Nos. 1/3A, 1/3B, 1/8B, 1/8C, 1/8D & 1/8E (Railways)
Works Nos. 1/10A & 1/10B (Sewers)
For Sections of Works Nos. 1/3A & 1/3B see Sheet Nos. 146 - 159
For Section of Work No. 1/8B see Sheet No. 176
For Section of Works Nos. 1/8C, 1/8D & 1/8E see Sheets Nos. 248 & 249
For Sections of Works Nos. 1/10A & 1/10B see Sheet No. 177

Westbourne Bridge Shaft

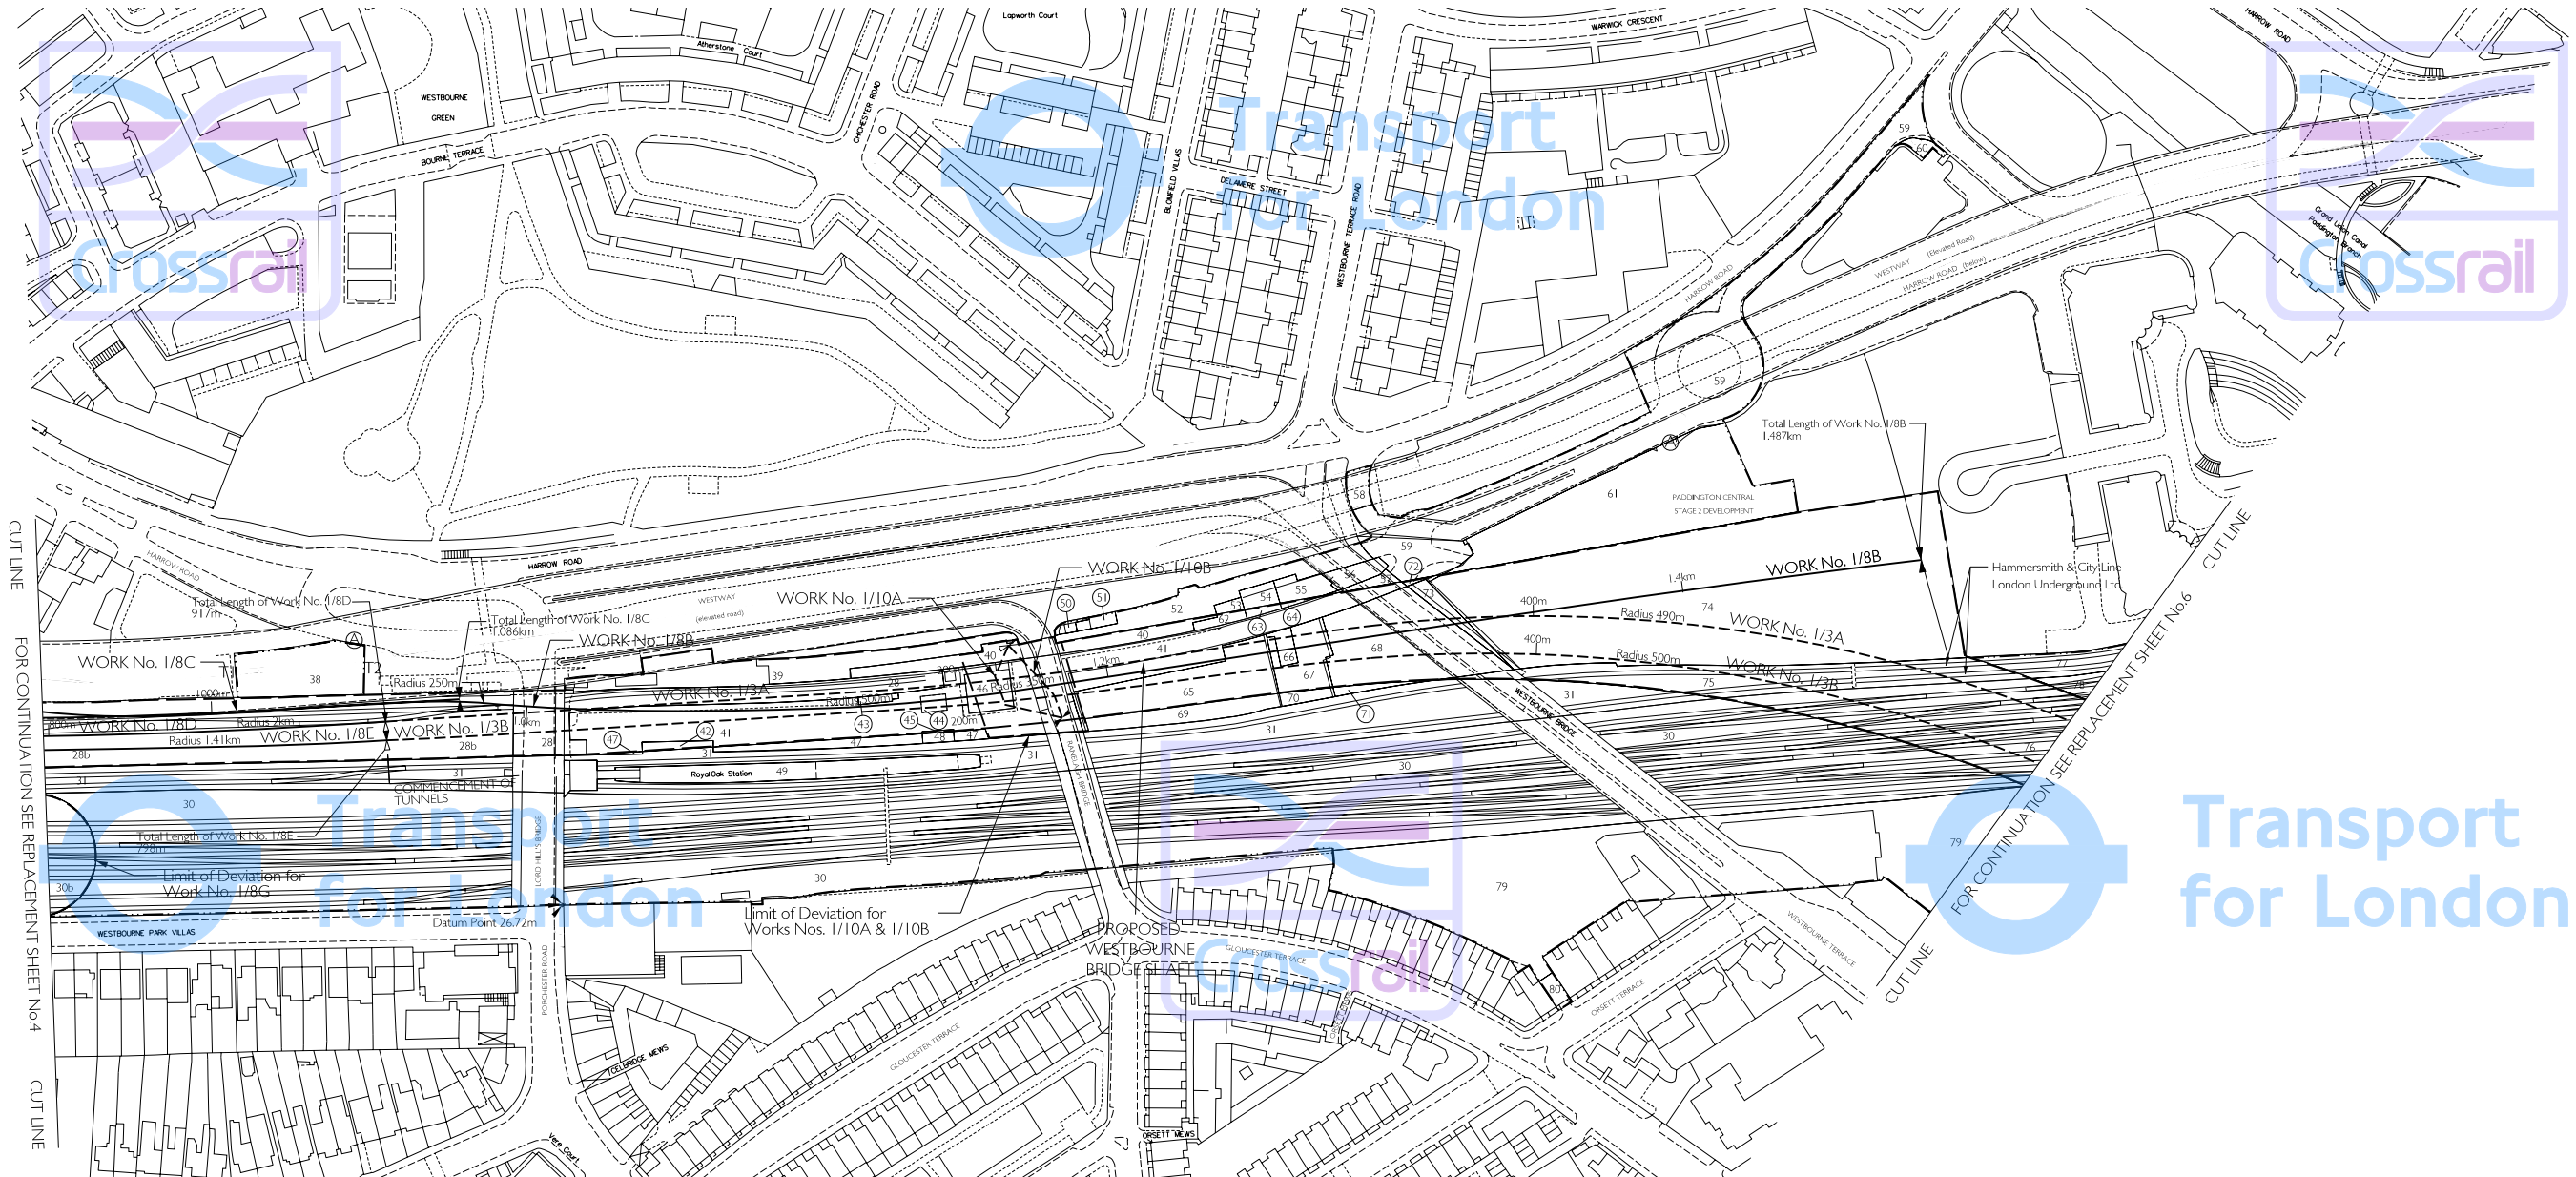


FOR CONTINUATION SEE REPLACEMENT SHEET No.4

FOR CONTINUATION SEE REPLACEMENT SHEET No.6

Adjustments to this Sheet are as follows;

Work No. 1/2 removed.
Works Nos. 1/8C, 1/8D and 1/8E (Railways) added.
LoD added for Work No. 1/8G (Railway)
Plots 28b and 30b (City of Westminster) added.

THIS DRAWING IS BASED UPON ORDNANCE SURVEY MATERIAL WITH THE PERMISSION OF ORDNANCE SURVEY ON BEHALF OF THE CONTROLLER OF HER MAJESTY'S STATIONERY OFFICE. © CROWN COPYRIGHT. UNAUTHORISED REPRODUCTION IN WHOLE OR IN PART IS PROHIBITED AND MAY LEAD TO PROSECUTION OR CIVIL PROCEEDINGS. (S.A. 40003179) (2006)

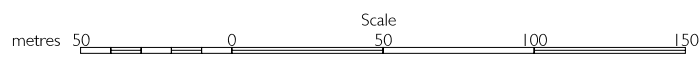

Transport for London

The area enclosed by any limit of deviation or by any limit of land to be acquired or used is the area extending to the outer edge of the line marking those limits.

For key to symbols and line styles see Index Sheet
Scale is 1:1,250 at A1 size

Drawing No. 110408-W1D00-F00-F-50005 Rev D