


Adjustments to this Sheet are as follows:  
Farringdon crossover removed.

# SECTIONS

## WORK No. 1/3A

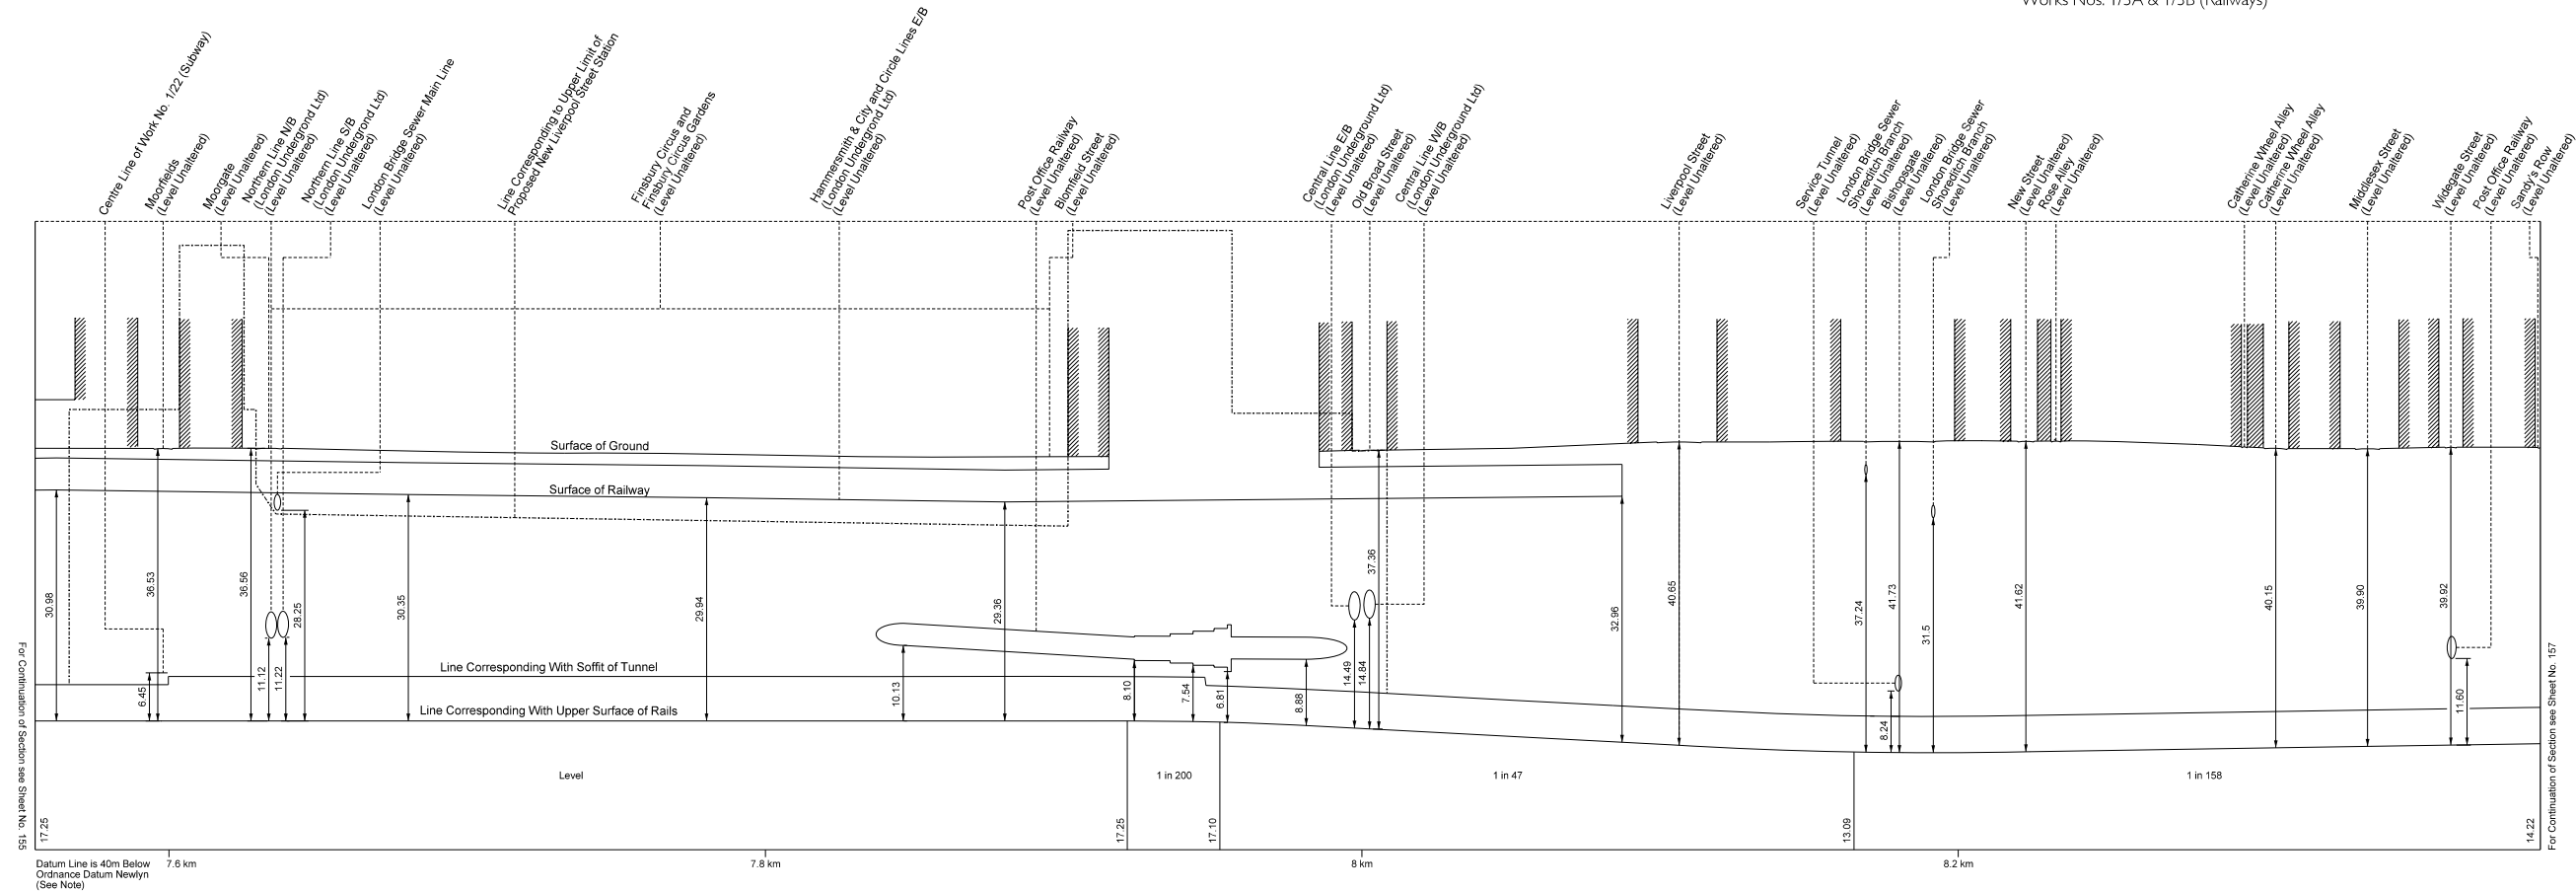

## WORK No. 1/3B

