


GREATER LONDON CITY OF WESTMINSTER PLAN

IN PARLIAMENT - SESSION 2005-06
CROSSRAIL
(AMENDMENT OF PROVISIONS - NOVEMBER 2006)


Works Nos. 1/3A & 1/3B (Railways)
Work No. 1/11A (Subway)
Work No. 1/11B (Road)
Work No. 1/12 (Sewer)
Work No. 1/12A (Lowering of Eastbourne Terrace)
Work No. 1/12B (Lowering of Chilworth Street)
For Sections of Works Nos. 1/3A & 1/3B see Sheet Nos. 146 - 151 & 153, 159
& Replacement Sheet Nos. 152 & 158
For Sections of Works Nos. 1/11A & 1/11B see Sheet No. 177
For Section of Work No. 1/12 see Sheet No. 178
For Sections of Works Nos. 1/12A & 1/12B see Sheet No. 252

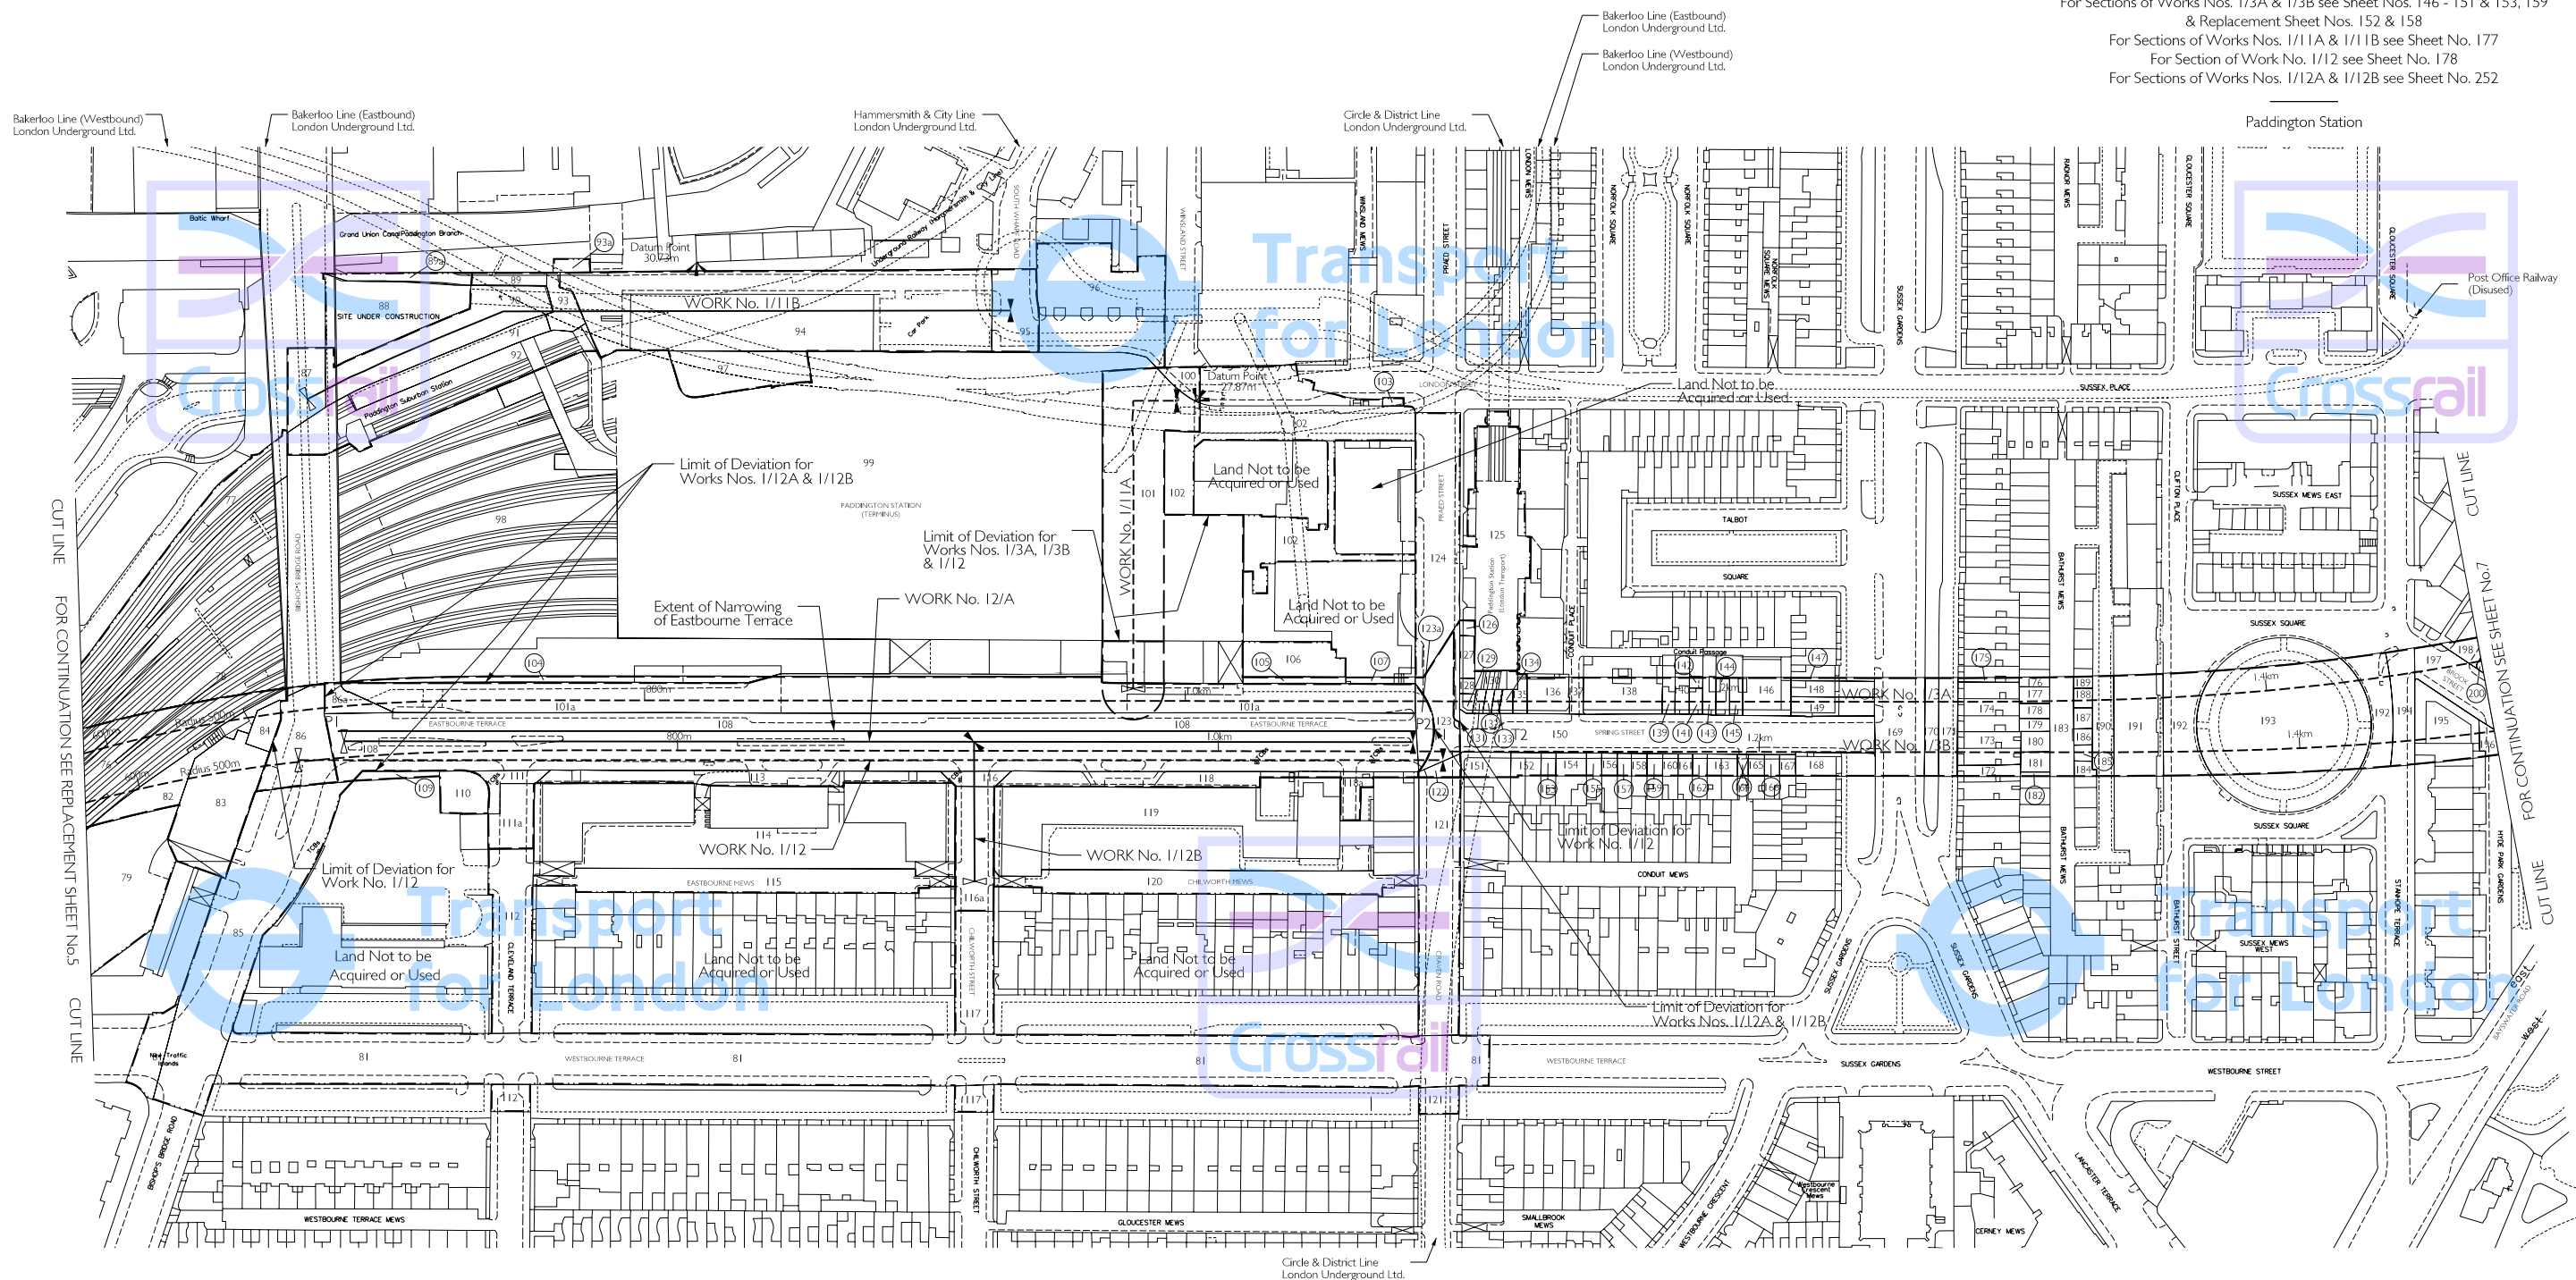

January 2006 Adjustments to this Sheet are as follows:
Additional LLAU to the north of Work No. 1/11B (Plots 89a & 93a).

November 2006 Adjustments to this Sheet are as follows:
Work No. 1/12A (Lowering of Eastbourne Terrace) and
Work No. 1/12B (Lowering of Chilworth Street) added.
Plots 86a, 101a, 111a, 116a, 118a and 123a added.

THIS PAPER IS BASED UPON ORDNANCE SURVEY MATERIAL WITH THE PERMISSION OF ORDNANCE SURVEY ON BEHALF OF THE CONTROLLER OF HER MAJESTY'S STATIONERY OFFICE. © CROWN COPYRIGHT. UNAUTHORISED REPRODUCTION IN WHOLE OR IN PART IS PROHIBITED AND MAY LEAD TO PROSECUTION OR CIVIL PROCEEDINGS. (SIA - 40003179) (2006)

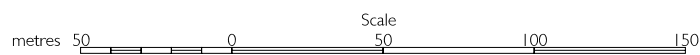

The area enclosed by any limit of deviation or by any limit of land to be acquired or used is the area extending to the outer edge of the line marking those limits.

For key to symbols and line styles see Index Sheet

Scale is 1:1,250 at A1 size

Drawing No. I10408-C1504-F00-F-50001 Rev D