


SECTIONS

IN PARLIAMENT - SESSION 2004 - 05

CROSSRAIL


Works Nos. 3/13A and 3/13B (Railways)

WORK No. 3/13A

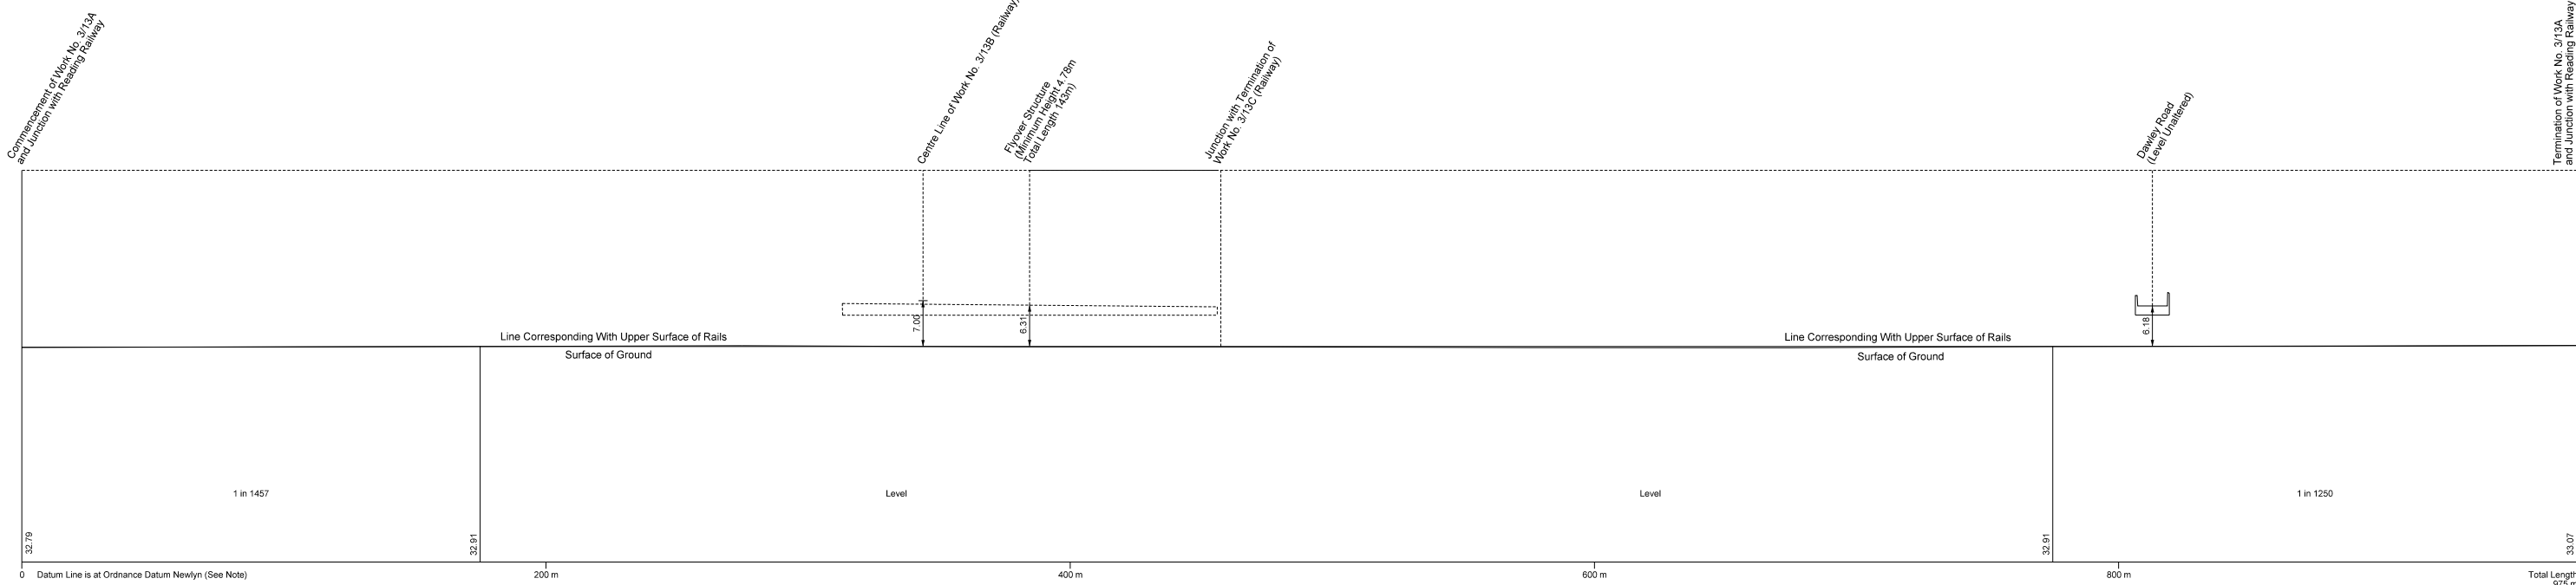

The Datum Line for Work No. 3/13A is 35.16 metres below Ordnance Survey Bench Mark (35.16 metres above Ordnance Datum Newlyn) cut thus ∇ on the east face of the wall west side Stockley Canal Bridge and marked thus ∇ on plan Sheet No. 112.

WORK No. 3/13B

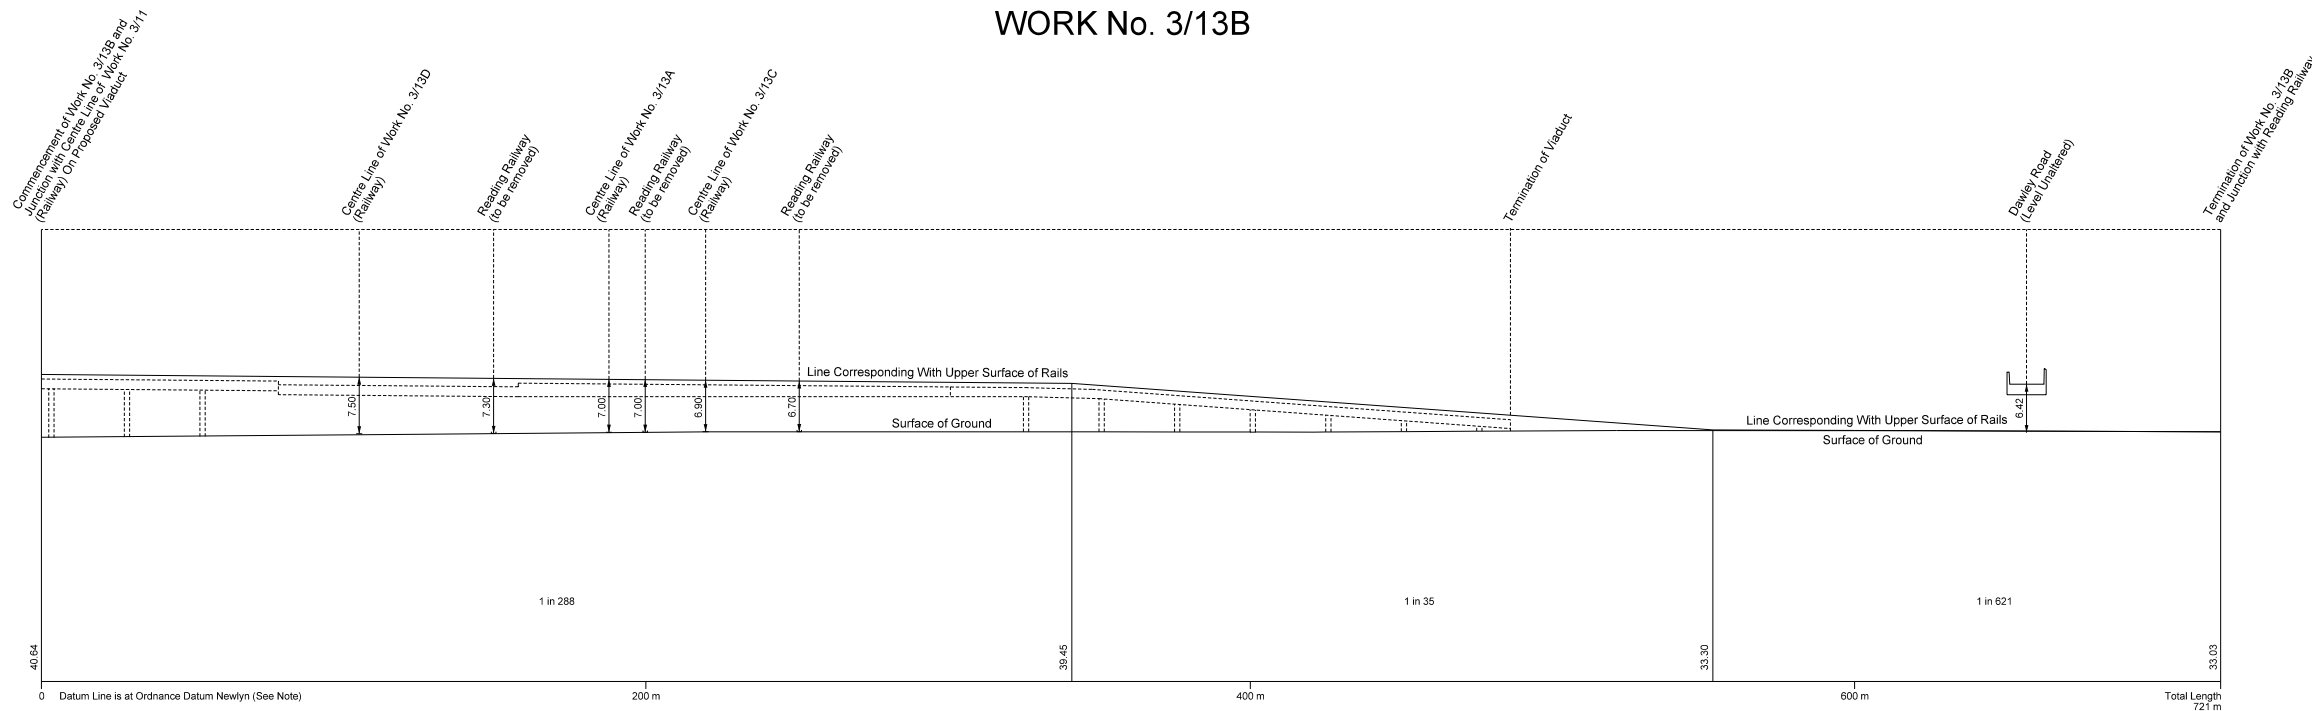

The Datum Line for Work No. 3/13B is 35.16 metres below Ordnance Survey Bench Mark (35.16 metres above Ordnance Datum Newlyn) cut thus ∇ on the east face of the wall west side Stockley Canal Bridge and marked thus ∇ on plan Sheet No. 112.

