


Adjustments to this Sheet are as follows;
Revision to the limits of the proposed Whitechapel Station


SECTIONS

IN PARLIAMENT - SESSION 2005 - 06
CROSSRAIL
(AMENDMENT OF PROVISIONS - JANUARY 2006)
Works Nos. 1/3A & 1/3B (Railways)

WORK No. 1/3A

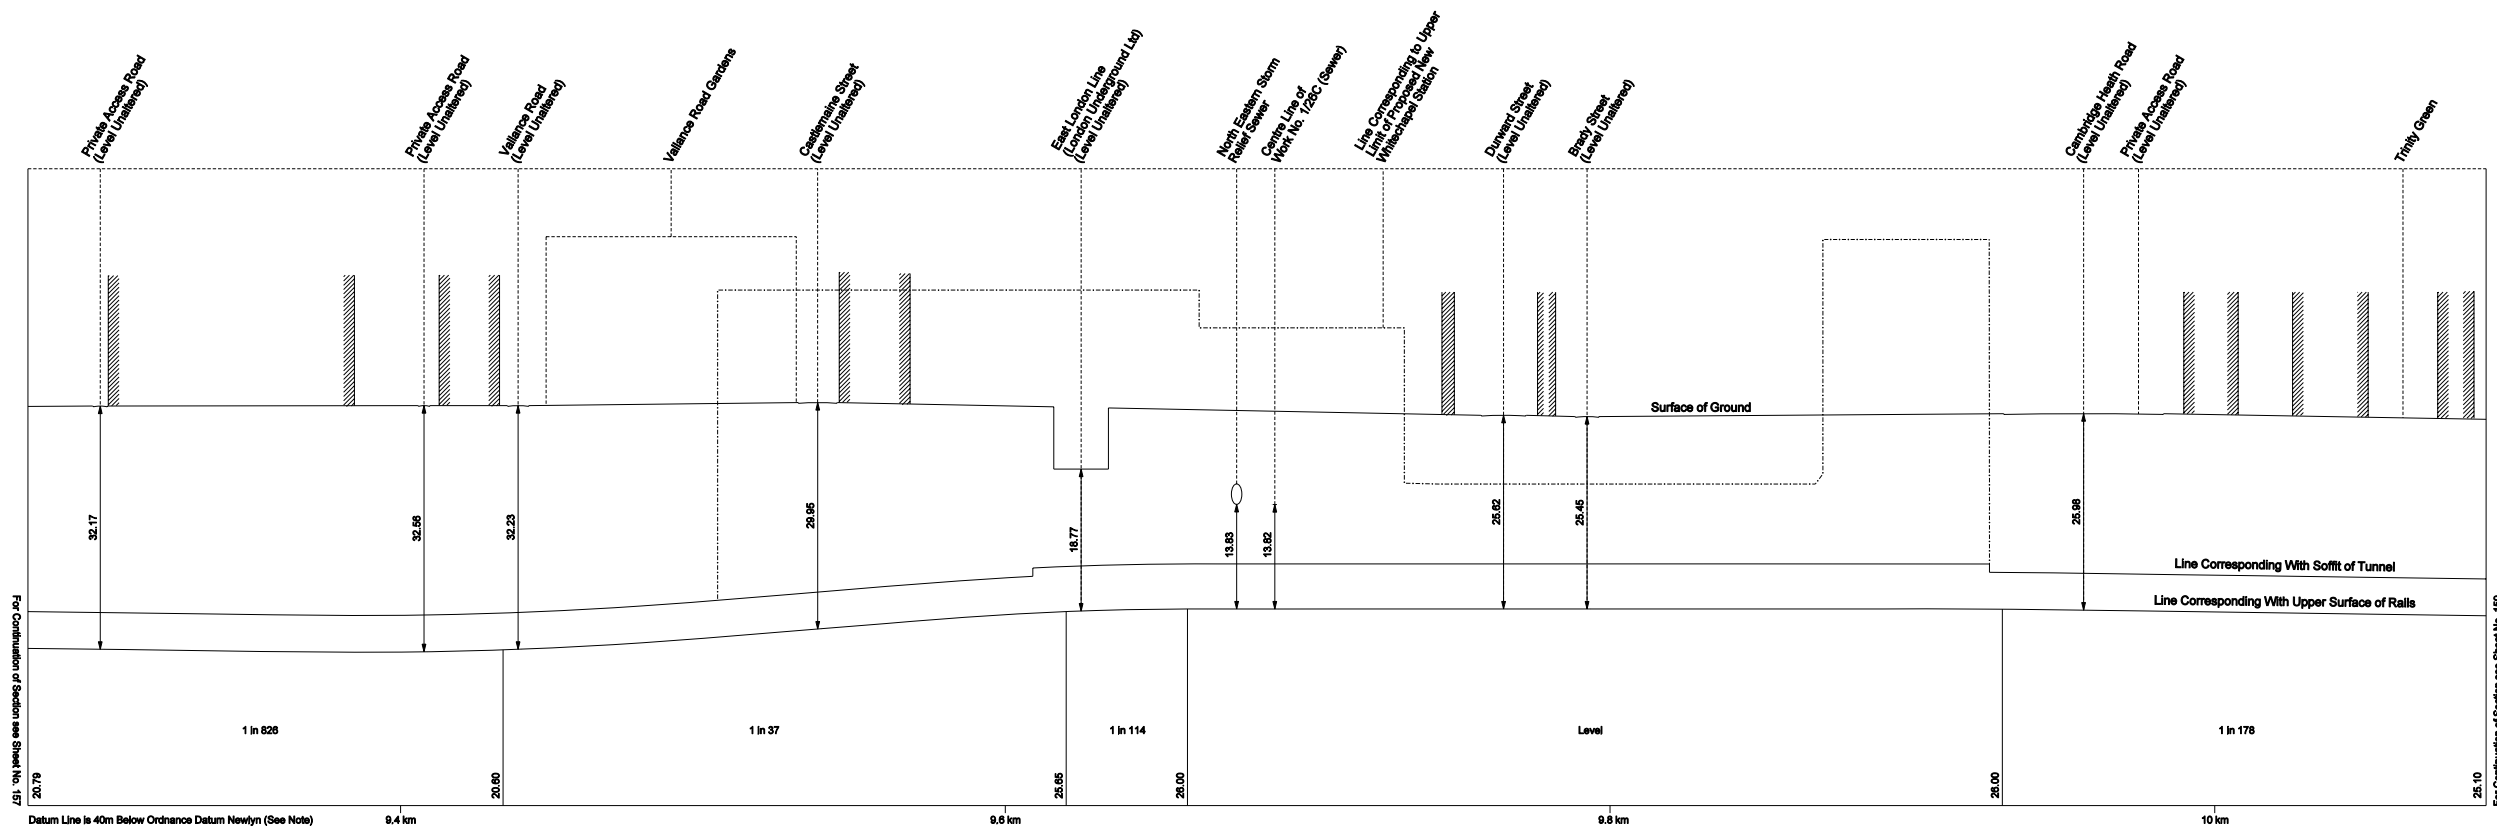

WORK No. 1/3B

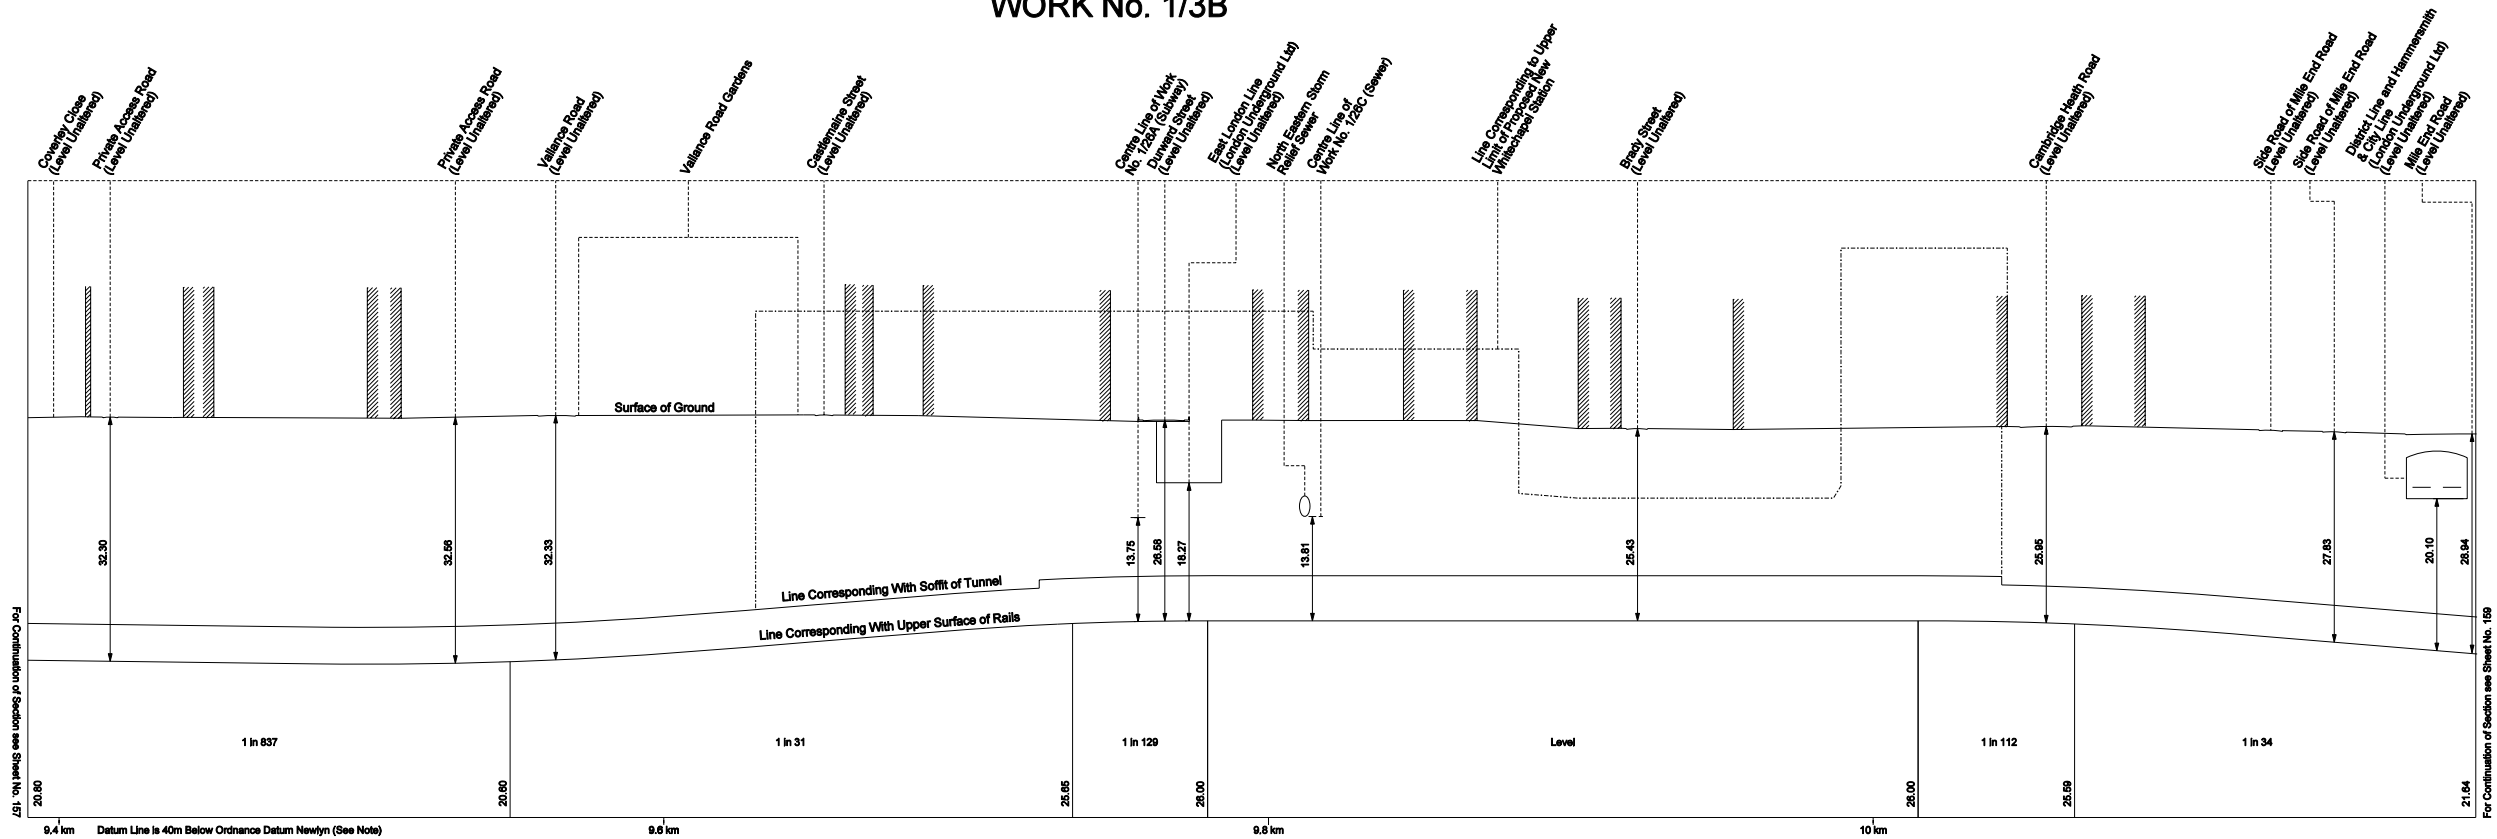

Horizontal Scale 1:1250 at A1 size
metres 50 0 50 100 150

Vertical Scale 1:500 at A1 size
metres 10 0 10 20 30 40 50