


# SECTIONS

IN PARLIAMENT - SESSION 2004 - 05

CROSSRAIL


Works Nos. 3/13C and 3/13D (Railways)

## WORK No. 3/13C

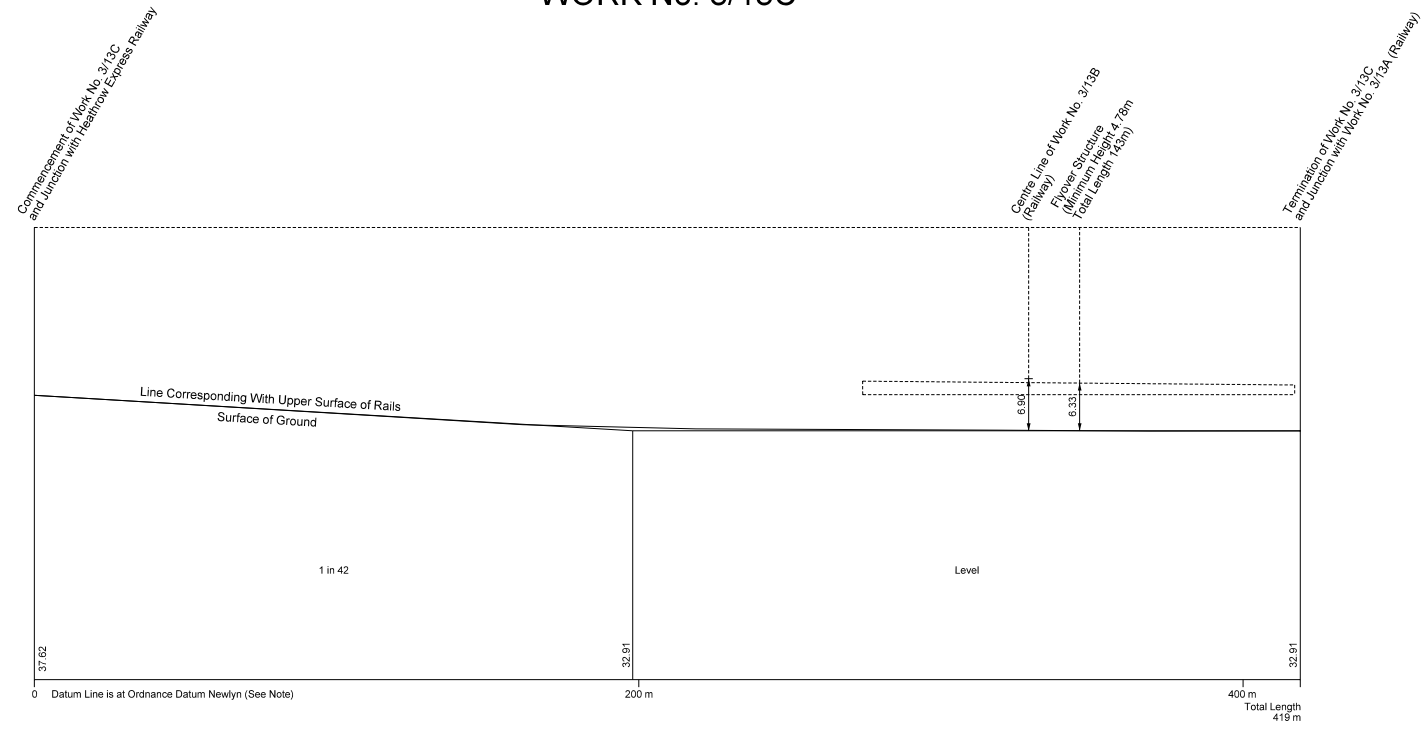

The Datum Line for Work No. 3/13C is 35.16 metres below Ordnance Survey Bench Mark (35.16 metres above Ordnance Datum Newlyn) cut thus  $\nabla$  on the east face of the wall west side Stockley Canal Bridge and marked thus  $\nabla$  on plan Sheet No. 112.

## WORK No. 3/13D

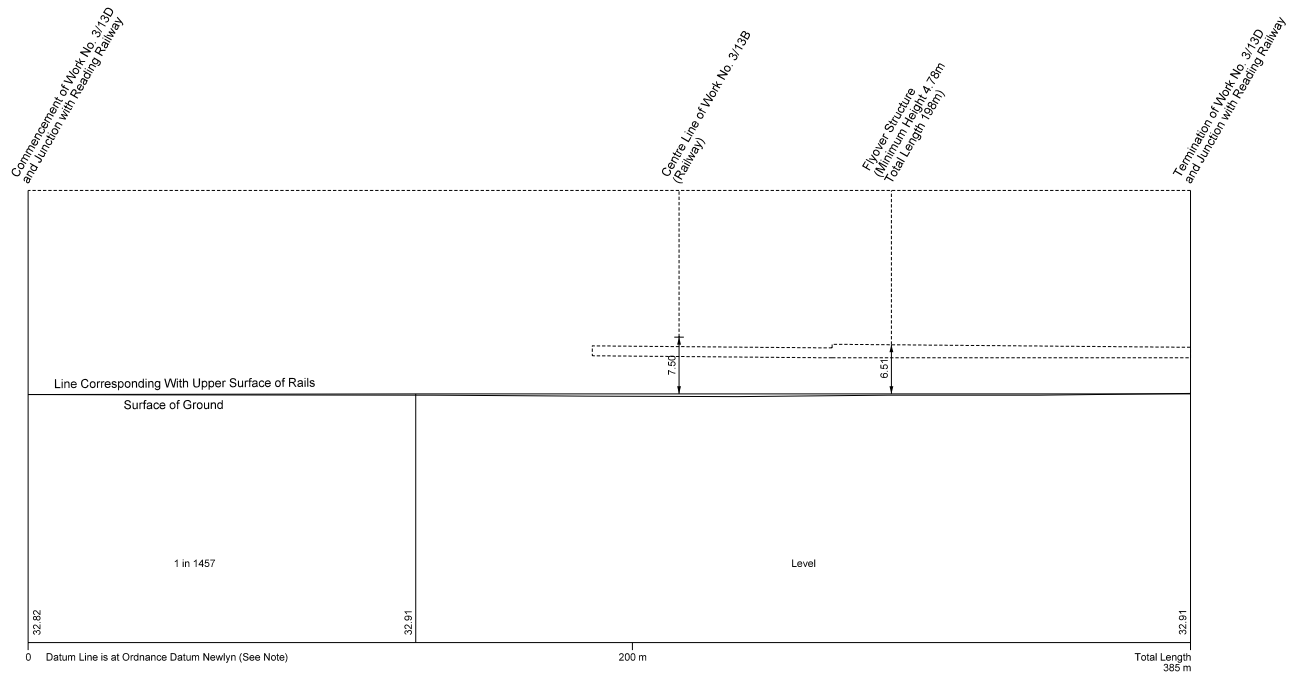

The Datum Line for Work No. 3/13D is 35.16 metres below Ordnance Survey Bench Mark (35.16 metres above Ordnance Datum Newlyn) cut thus  $\nabla$  on the east face of the wall west side Stockley Canal Bridge and marked thus  $\nabla$  on plan Sheet No. 112.

