


SECTIONS

IN PARLIAMENT - SESSION 2004 - 05

CROSSRAIL


Works Nos. 2/16A & 2/16B (Railways)

WORK No. 2/16A

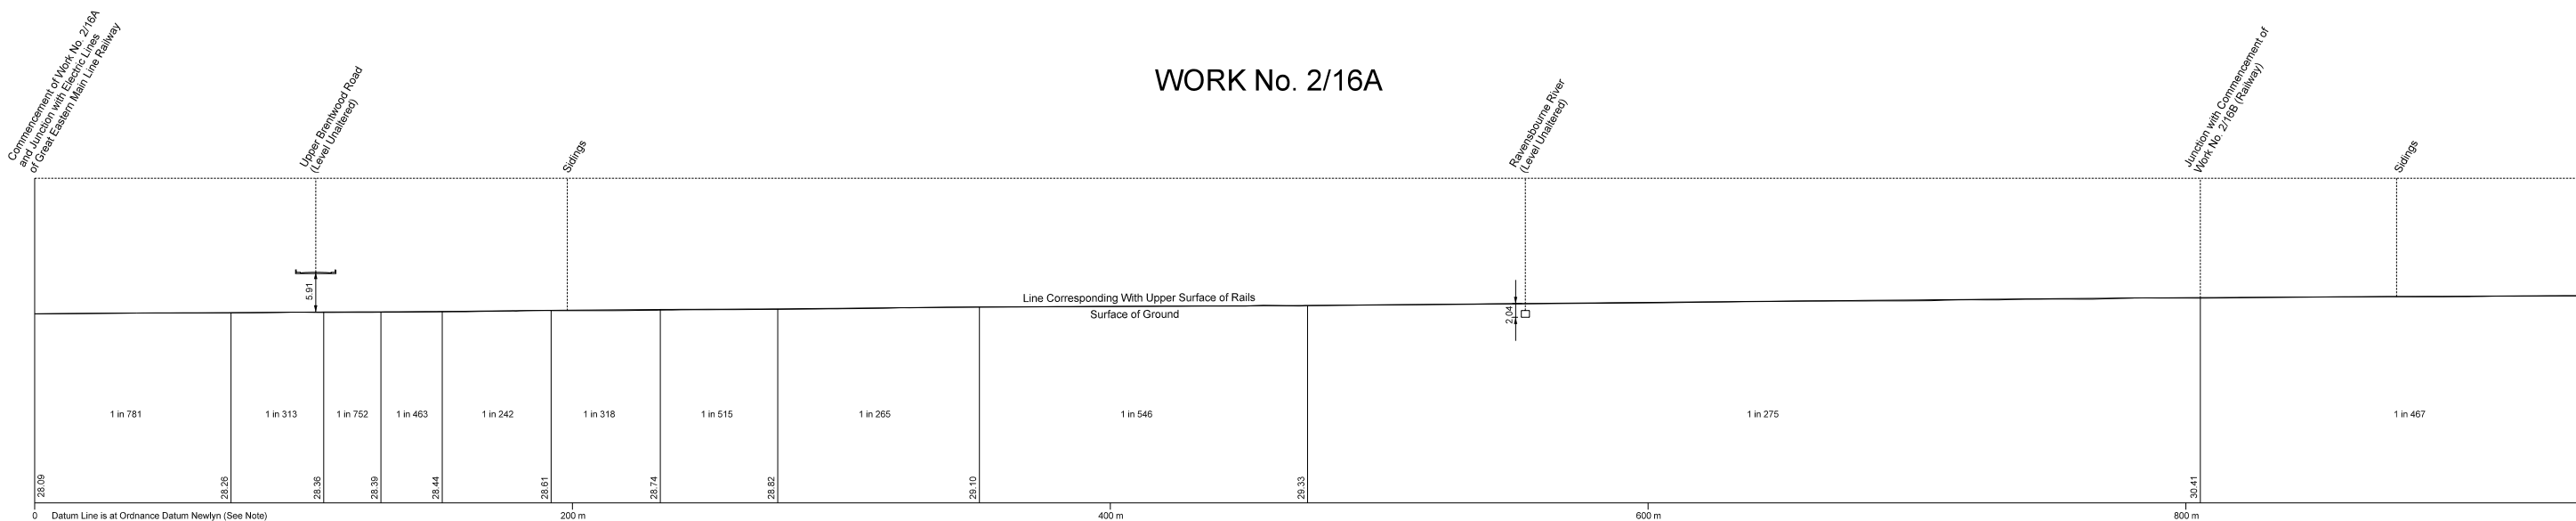

The Datum Line for Work No. 2/16A is 34.09 metres below Ordnance Survey Bench Mark (34.09 metres above Ordnance Datum Newlyn) cut thus ∇ on the west face wall on the east side Upper Brentwood Road and marked thus ∇ on plan Sheet No. 69.

WORK No. 2/16B

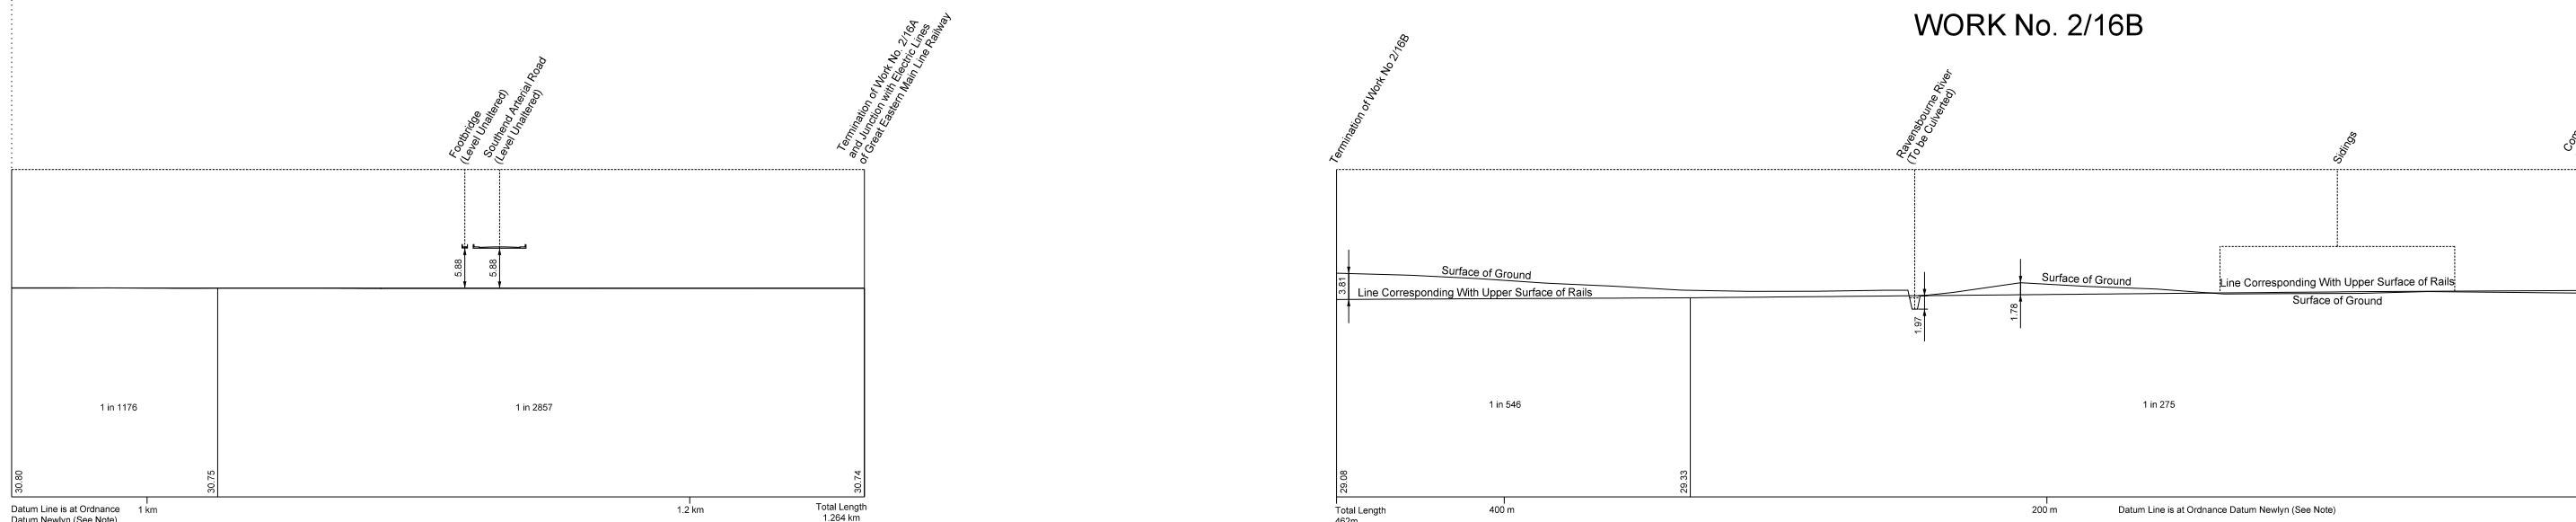

The Datum Line for Work No. 2/16B is 34.43 metres below Ordnance Survey Bench Mark (34.43 metres above Ordnance Datum Newlyn) cut thus ∇ on the south east face of the Royal Liberty School and marked thus ∇ on plan Sheet No. 70.

