

SECTION


IN PARLIAMENT - SESSION 2004 - 05

CROSSRAIL

Work No. 2/18B (Railway)

WORK No. 2/18B

Commencement of Work No. 2/18B and Junction with 1st Electric Line of Great Eastern Main Line Railway

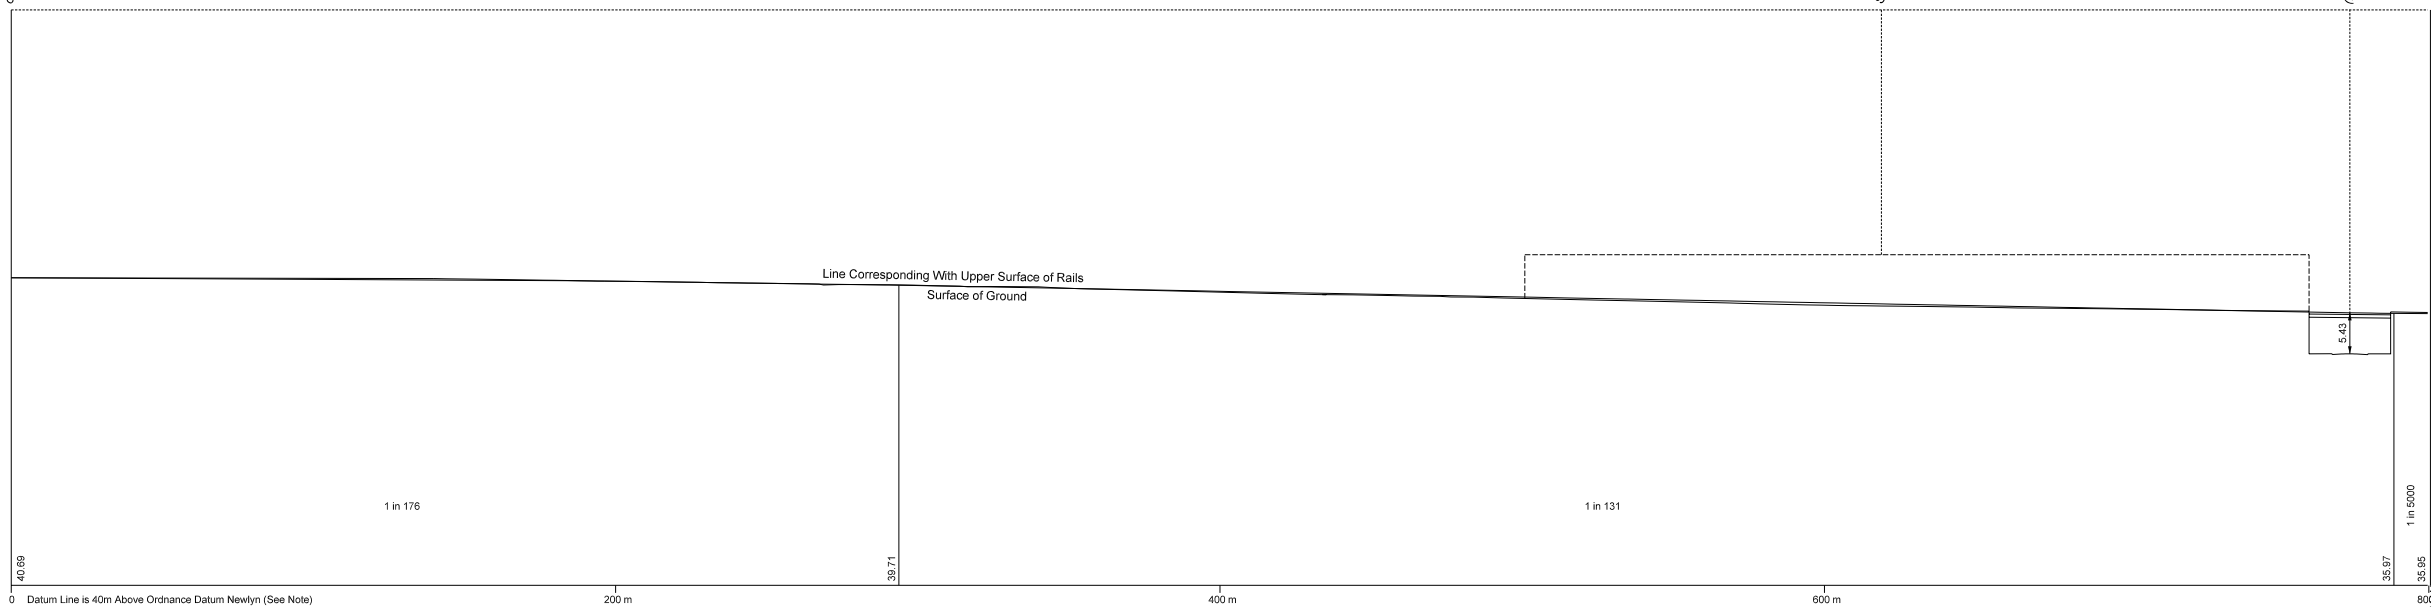

The Datum Line for Work No. 2/18B is 43.83 metres below Ordnance Survey Bench Mark (83.83 metres above Ordnance Datum Newlyn) cut thus \blacktriangleright on the north west face of 1, Woodway and marked thus \blacktriangleleft on plan Sheet No.81.

