



SECTIONS

IN PARLIAMENT - SESSION 2005 - 06
 CROSSRAIL
 (AMENDMENT OF PROVISIONS - NOVEMBER 2006)
 Works Nos. 1/4A & 1/4B (Railways)

WORK No. 1/4A

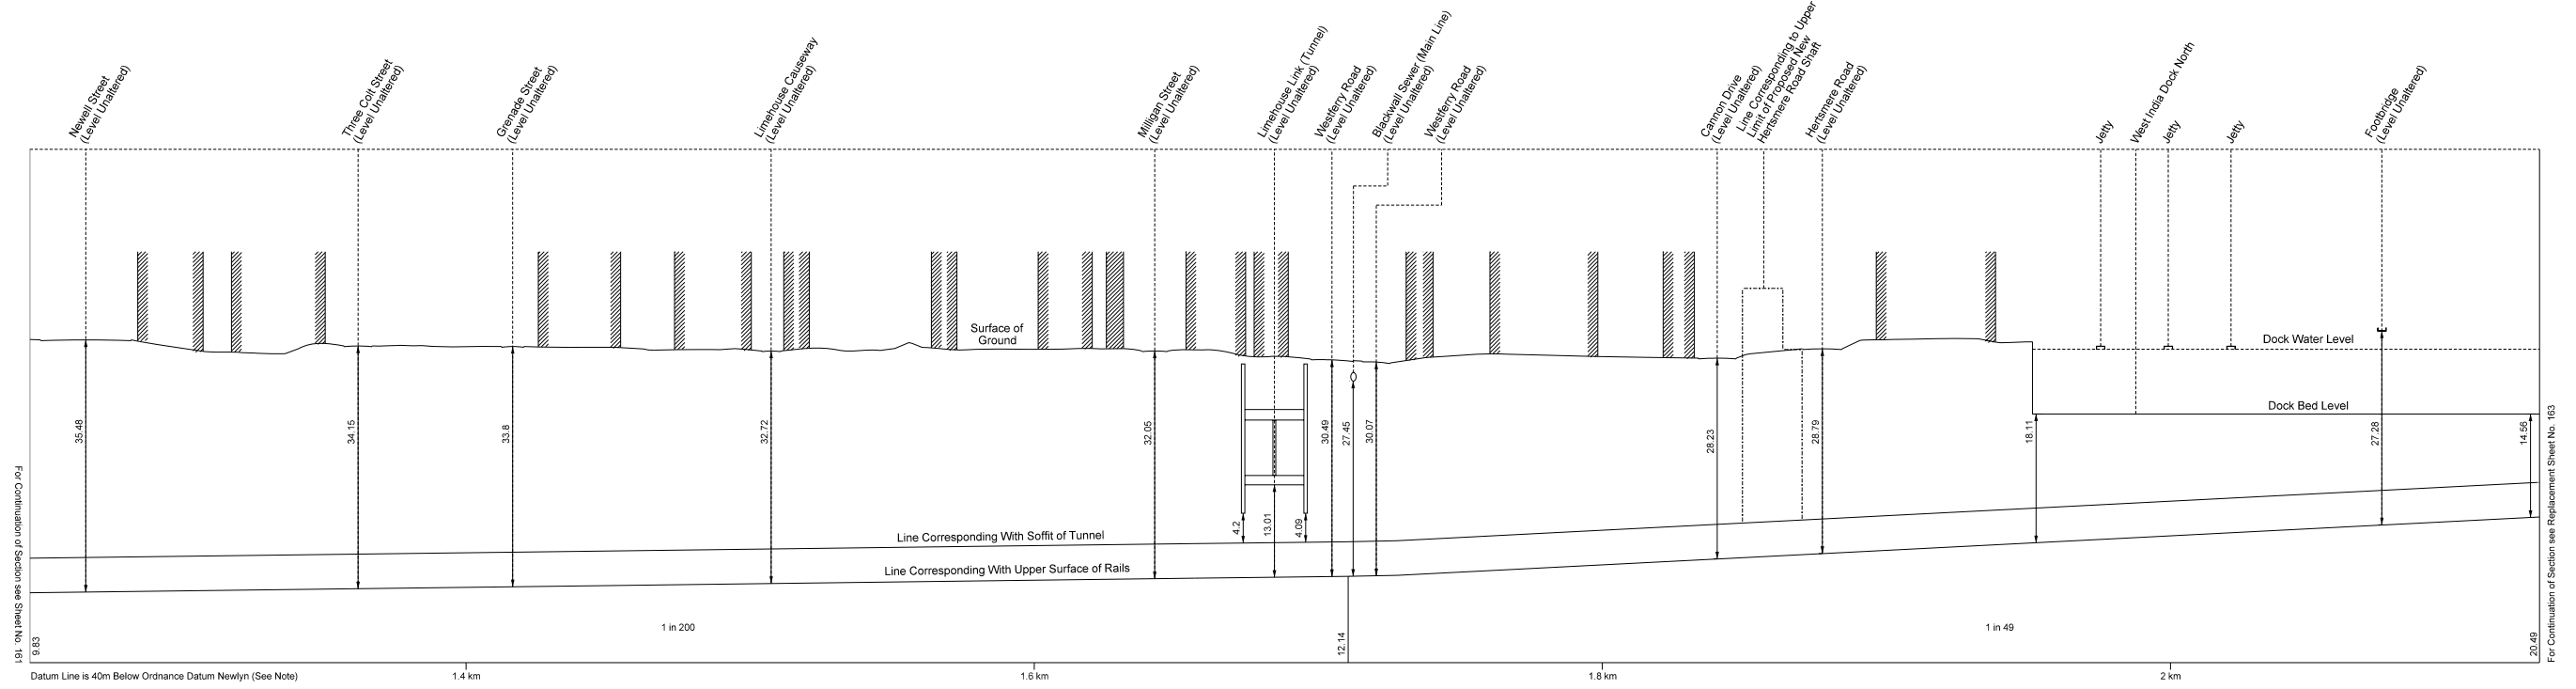

WORK No. 1/4B

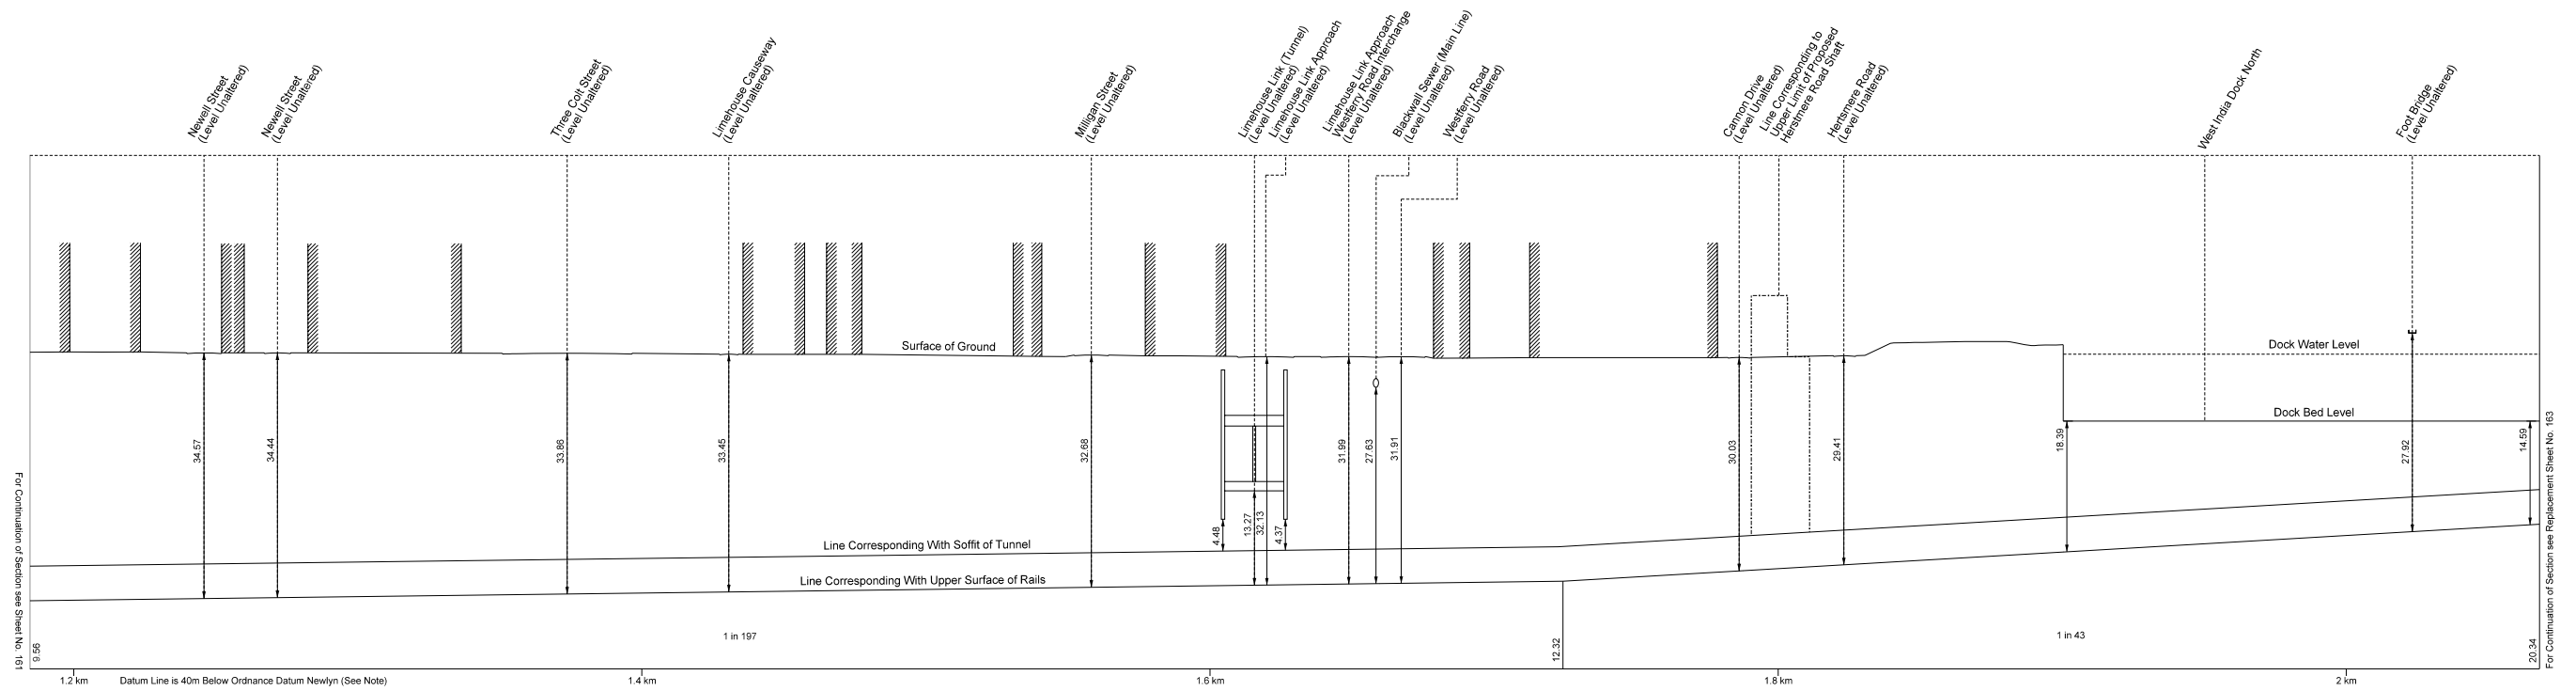

Adjustments to this Sheet are as follows:
 Work No. 1/4A Vertical alignment amended between chainage 1.650 km and 3.325 km
 Work No. 1/4B Vertical alignment amended between chainage 1.600 km and 3.320 km

