




WORK No. 2/2

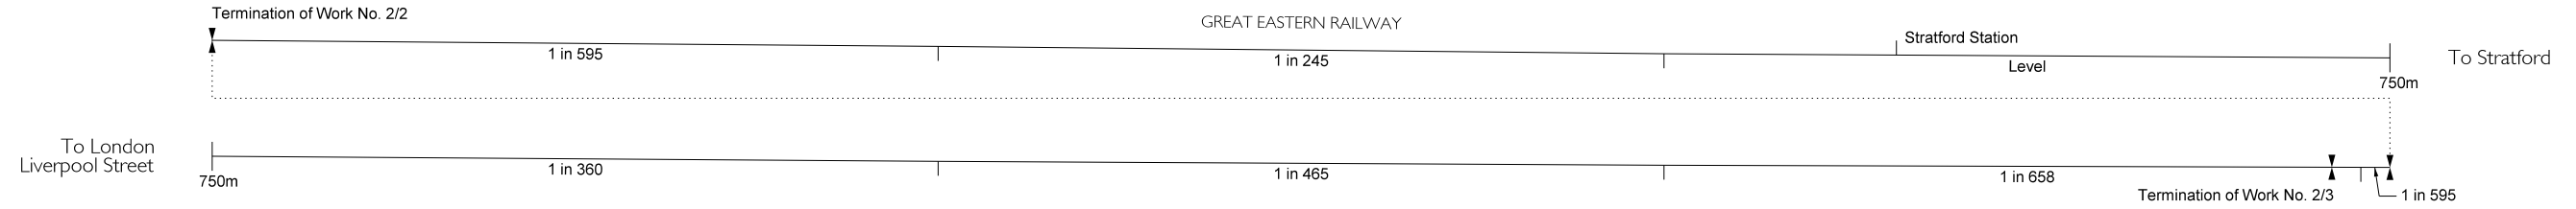

WORK No. 2/3

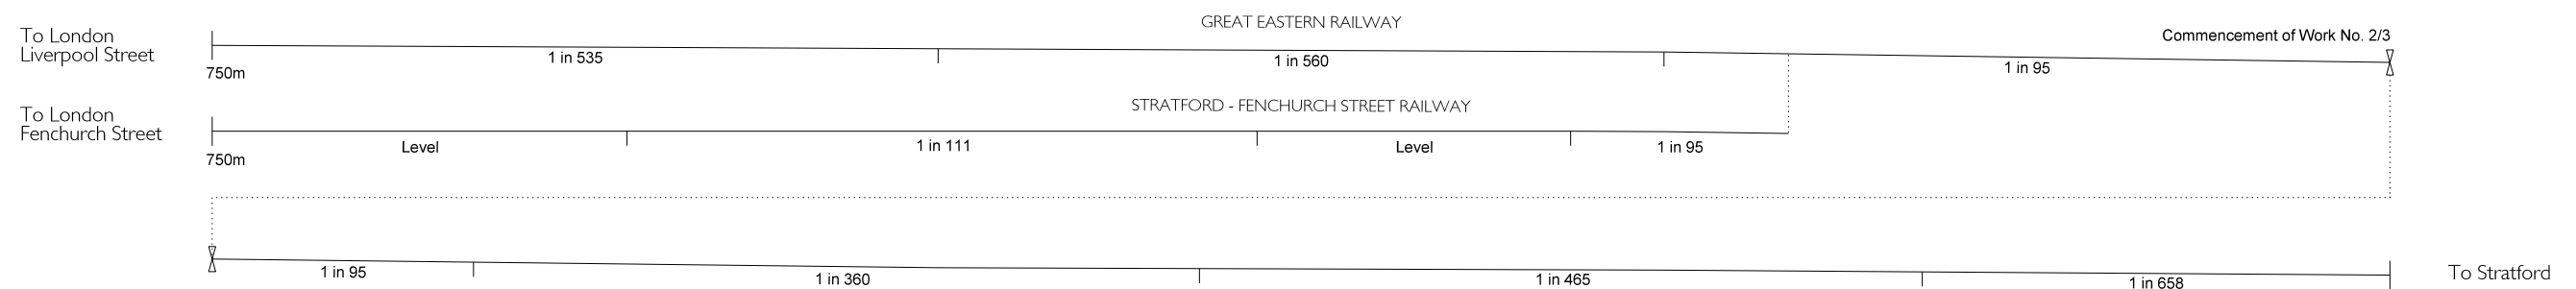

WORK No. 2/4

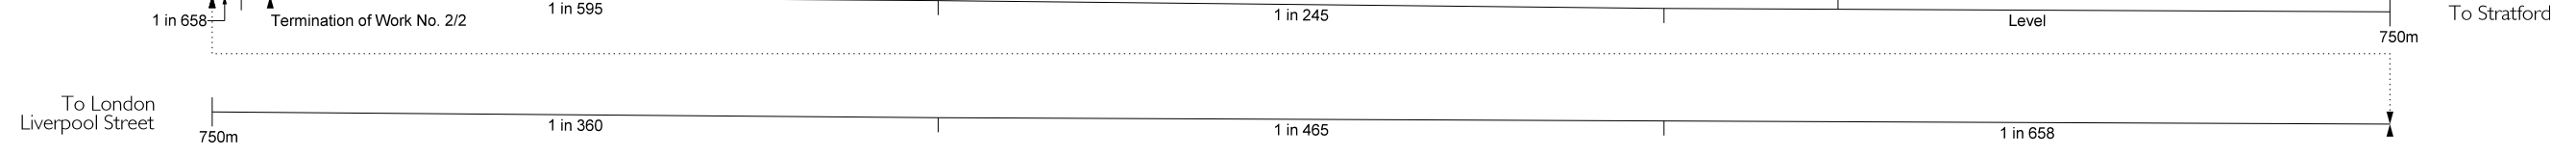

WORK No. 2/4

