


SECTIONS

IN PARLIAMENT - SESSION 2004 - 05


CROSSRAIL

Works Nos. 1/4A & 1/4B (Railways)

WORK No. 1/4A

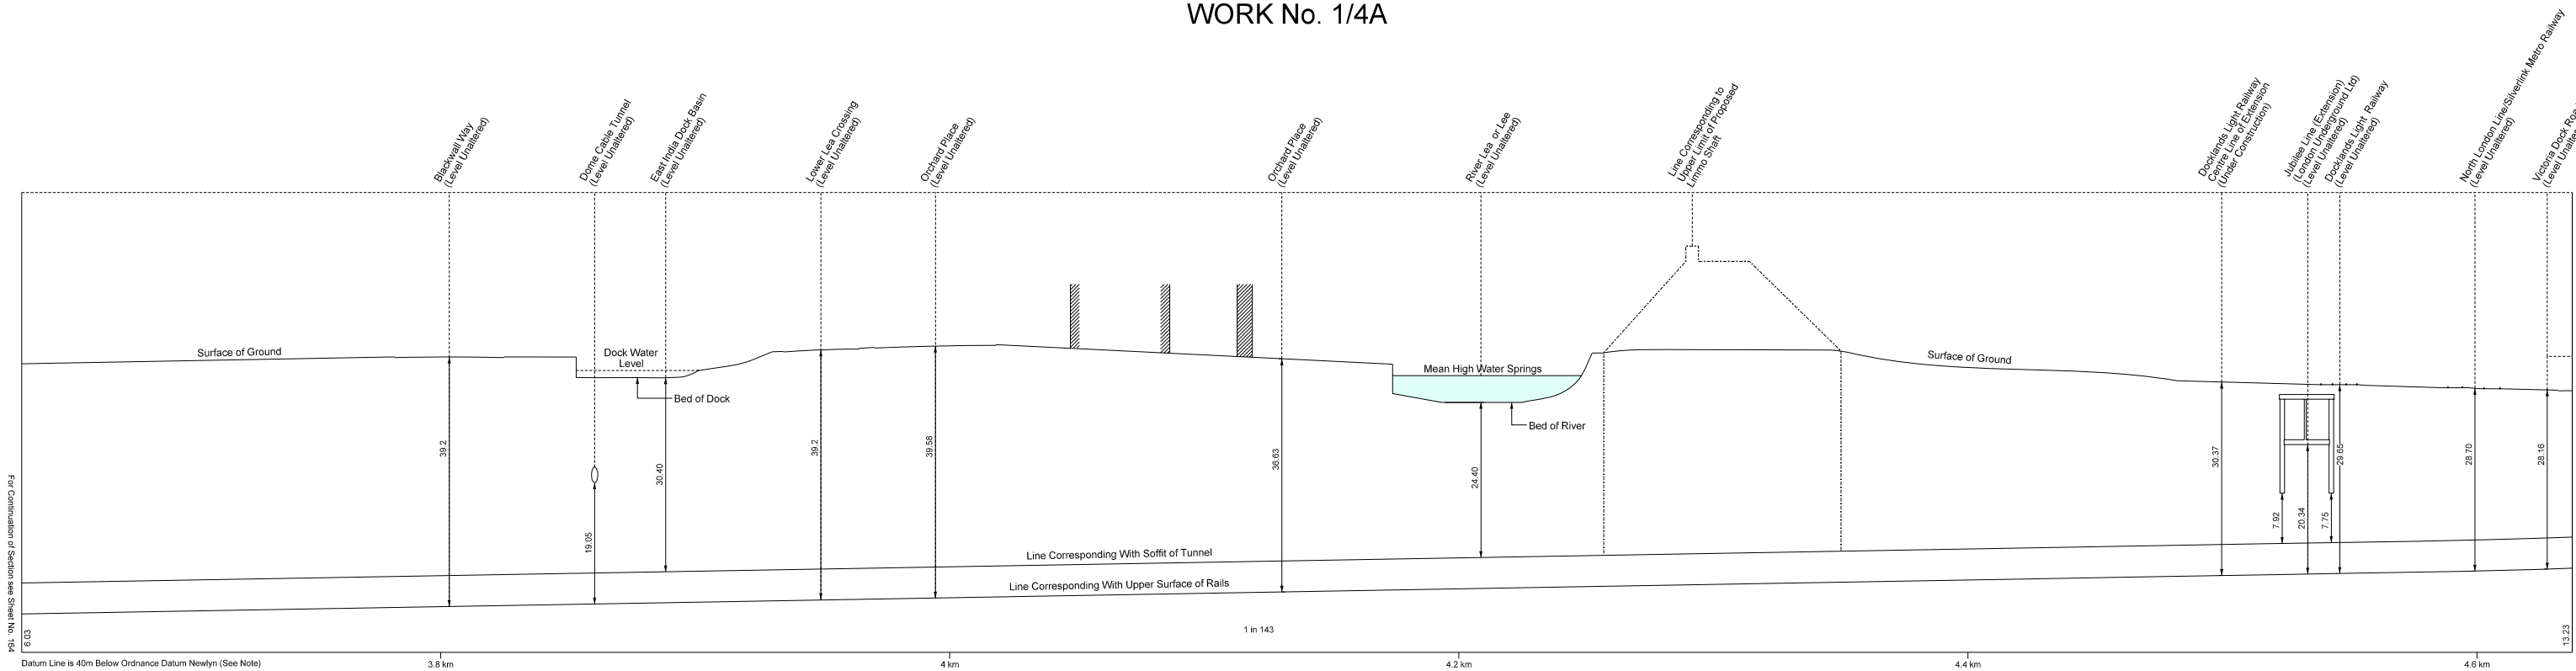

WORK No. 1/4B

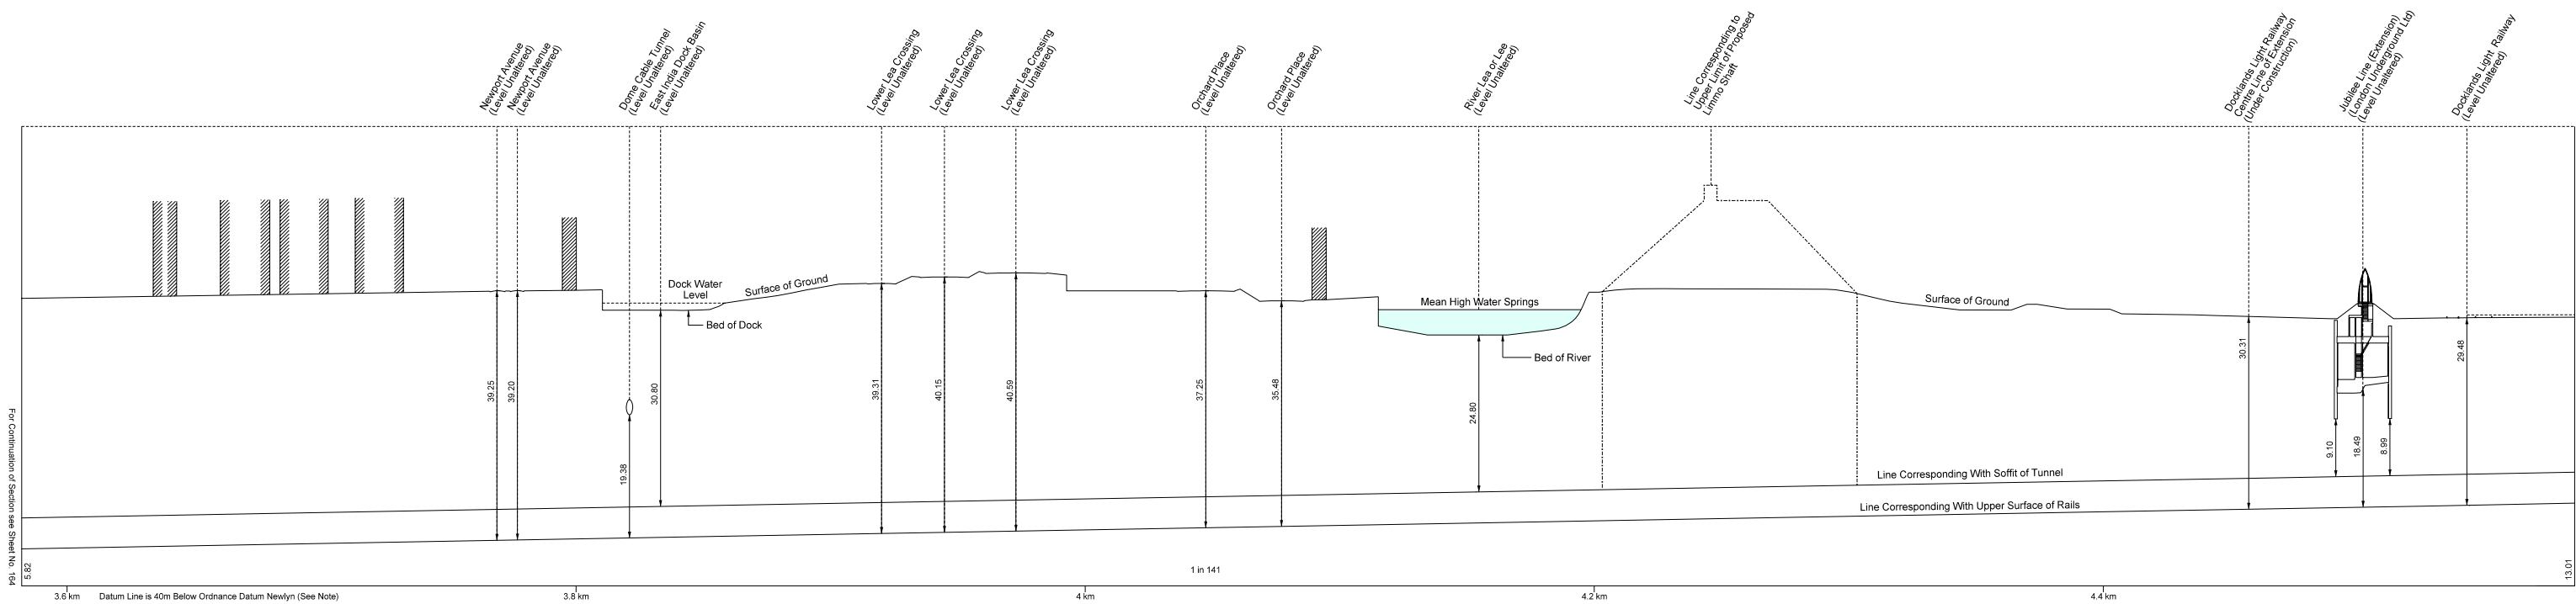

Horizontal Scale 1:1250 at A1 size
 metres 50 0 50 100 150

Vertical Scale 1:500 at A1 size
 metres 10 0 10 20 30 40 50