

# GREATER LONDON

IN PARLIAMENT - SESSION 2004-05

CROSSRAIL

## PLAN


Works Nos. 1/3A & 1/3B (Railways)  
Work No. 1/22 (Subway)  
Works Nos. 1/21, 1/23A, 1/23B & 1/24 (Sewers)  
For Sections of Works Nos. 1/3A & 1/3B see Sheet Nos. 146 - 159  
For Sections of Works Nos. 1/21, 1/22, 1/23A, 1/23B & 1/24 see Sheet No. 180

Liverpool Street Station

### LONDON BOROUGH OF ISLINGTON

### LONDON BOROUGH OF TOWER HAMLETS

### CITY OF LONDON

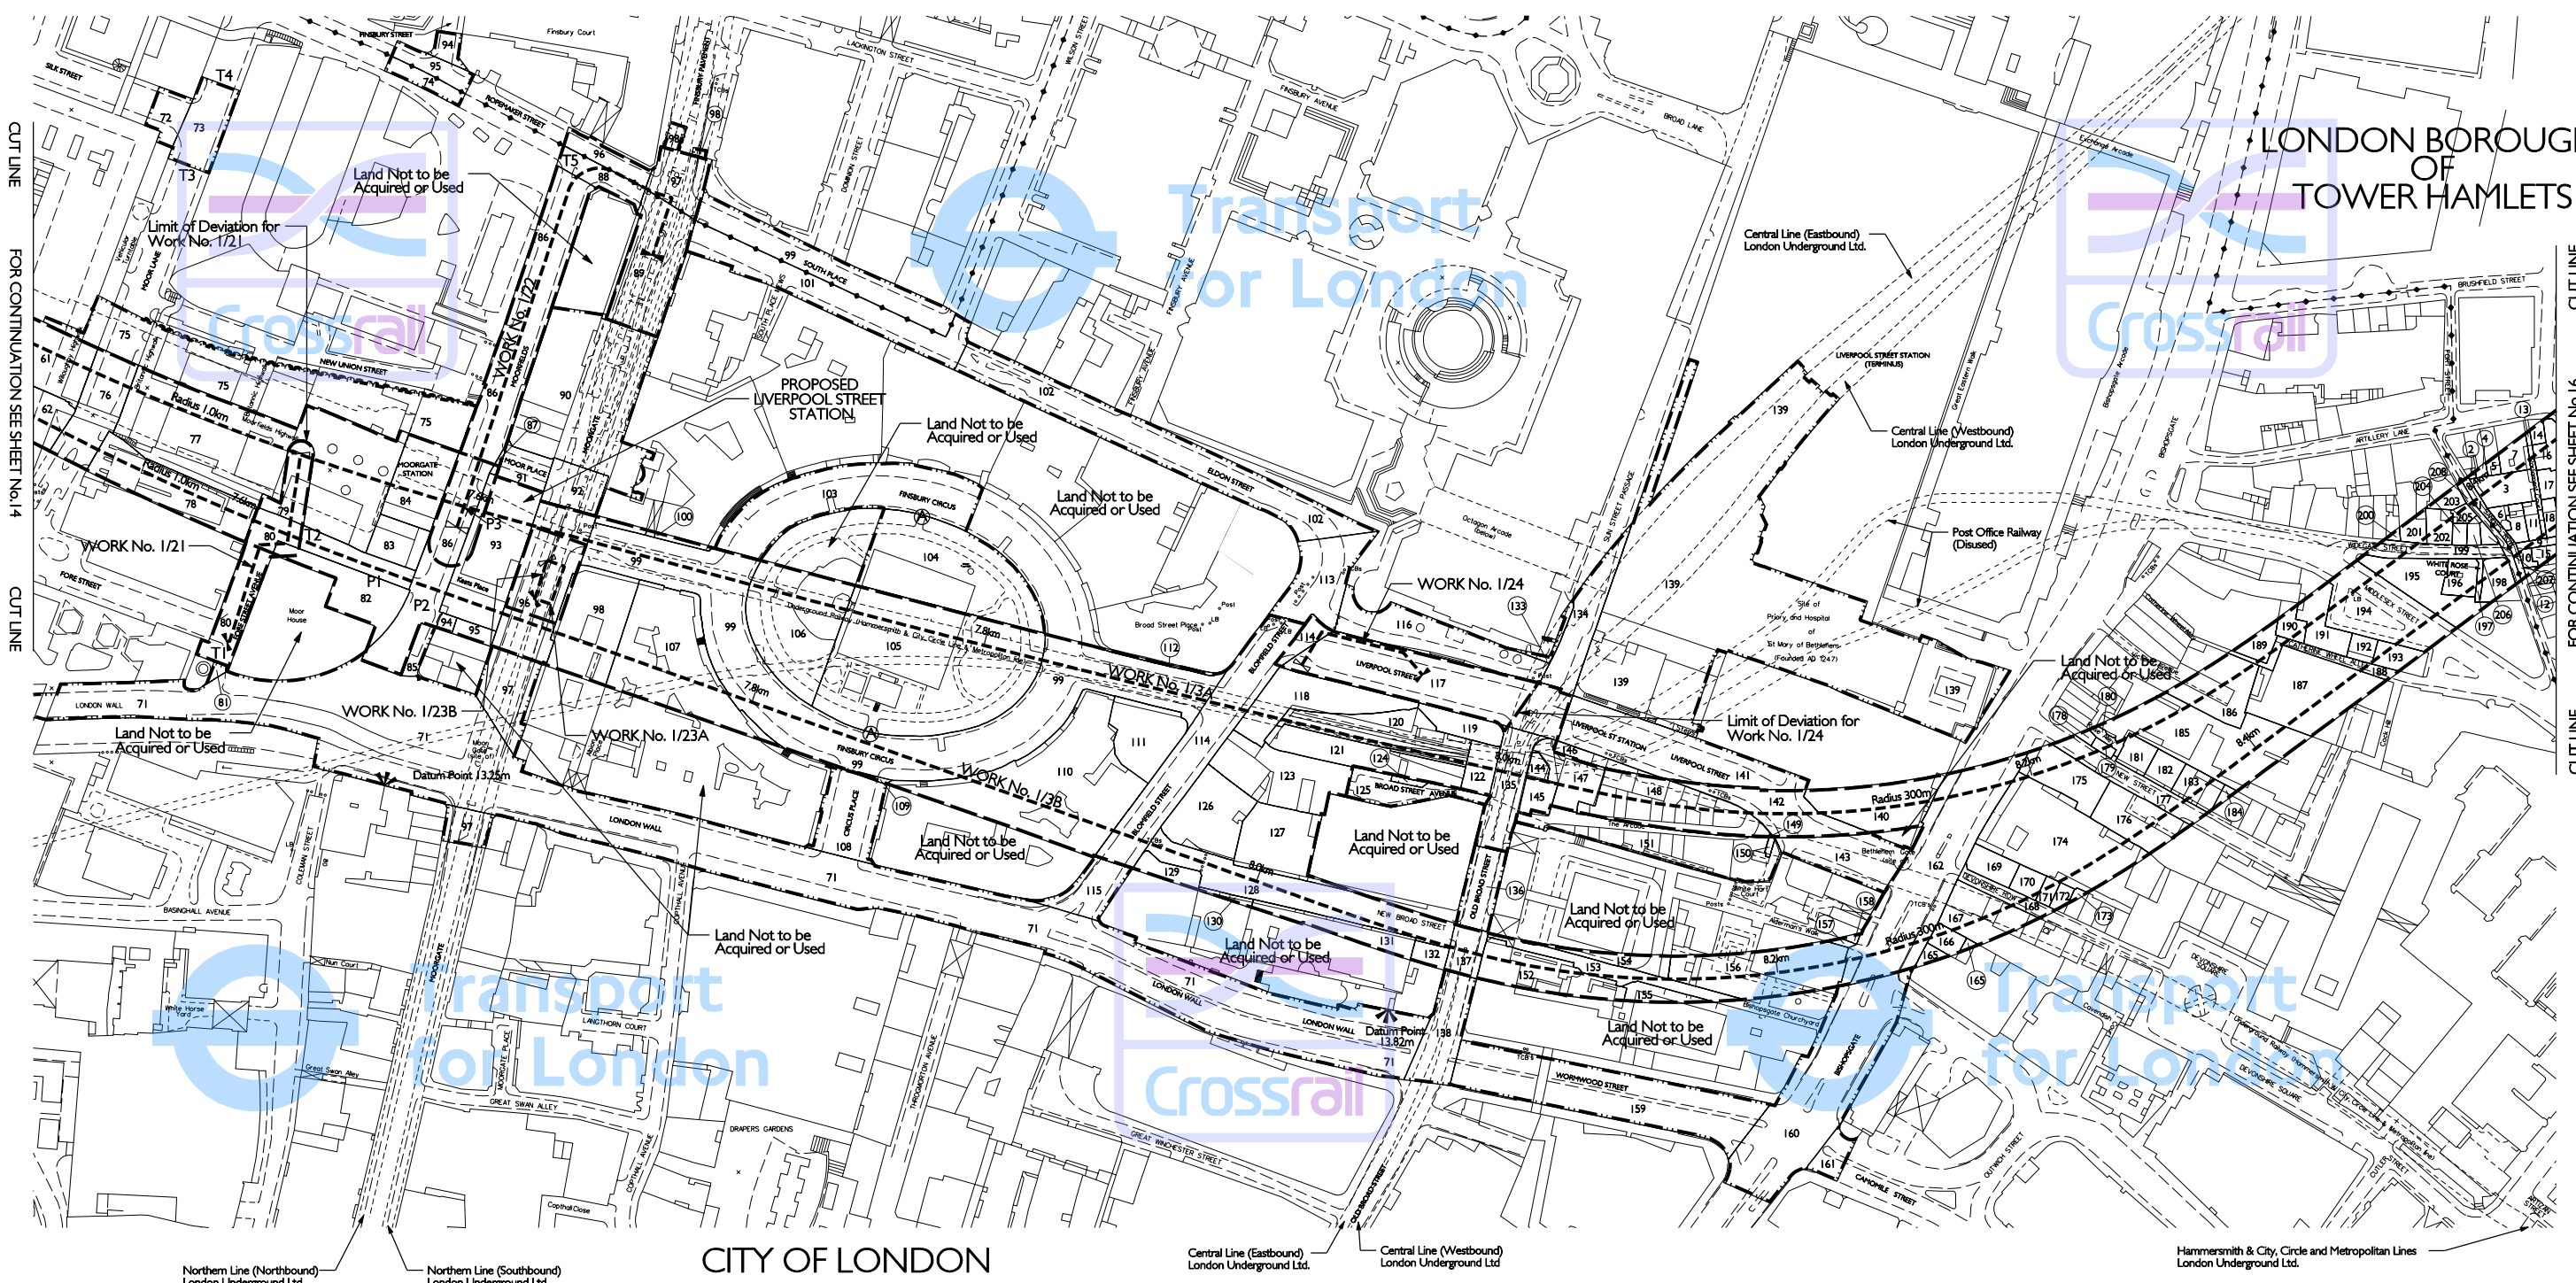

THIS MAP IS BASED UPON ORDNANCE SURVEY MATERIAL WITH THE PERMISSION OF ORDNANCE SURVEY ON BEHALF OF THE CONTROLLER OF HER MAJESTY'S STATIONERY OFFICE © CROWN COPYRIGHT. UNAUTHORISED REPRODUCTION INFRINGES CROWN COPYRIGHT AND MAY LEAD TO PROSECUTION OR CIVIL PROCEEDINGS. (GLA - 100032379) (2005).



The area enclosed by any limit of deviation or by any limit of land to be acquired or used is the area extending to the outer edge of the line marking those limits.  
For key to symbols and line styles see Index Sheet  
Scale is 1:1,250 at A1 size

Drawing No. H10401-C1 G00-F00-F-50012 Rev J