

# GREATER LONDON

IN PARLIAMENT - SESSION 2006-07

CROSSRAIL  
(JULY 2007)


## PLAN

Works Nos. 1/3A & 1/3B (Railways)  
 Work No. 1/22 (Subway)  
 Works Nos. 1/21A, 1/23A, 1/23B & 1/24 (Sewers)  
 Work No. 1/24A (Cable Tunnel)  
 For Sections of Works Nos. 1/3A & 1/3B see Sheet Nos. 146 - 159  
 For Sections of Works Nos. 1/21A, 1/22, 1/23A, 1/23B & 1/24 see Replacement Sheet No. 180  
 For Section of Work No. 1/24A see Sheet No. 251

### LONDON BOROUGH OF ISLINGTON

Liverpool Street Station


### LONDON BOROUGH OF TOWER HAMLETS

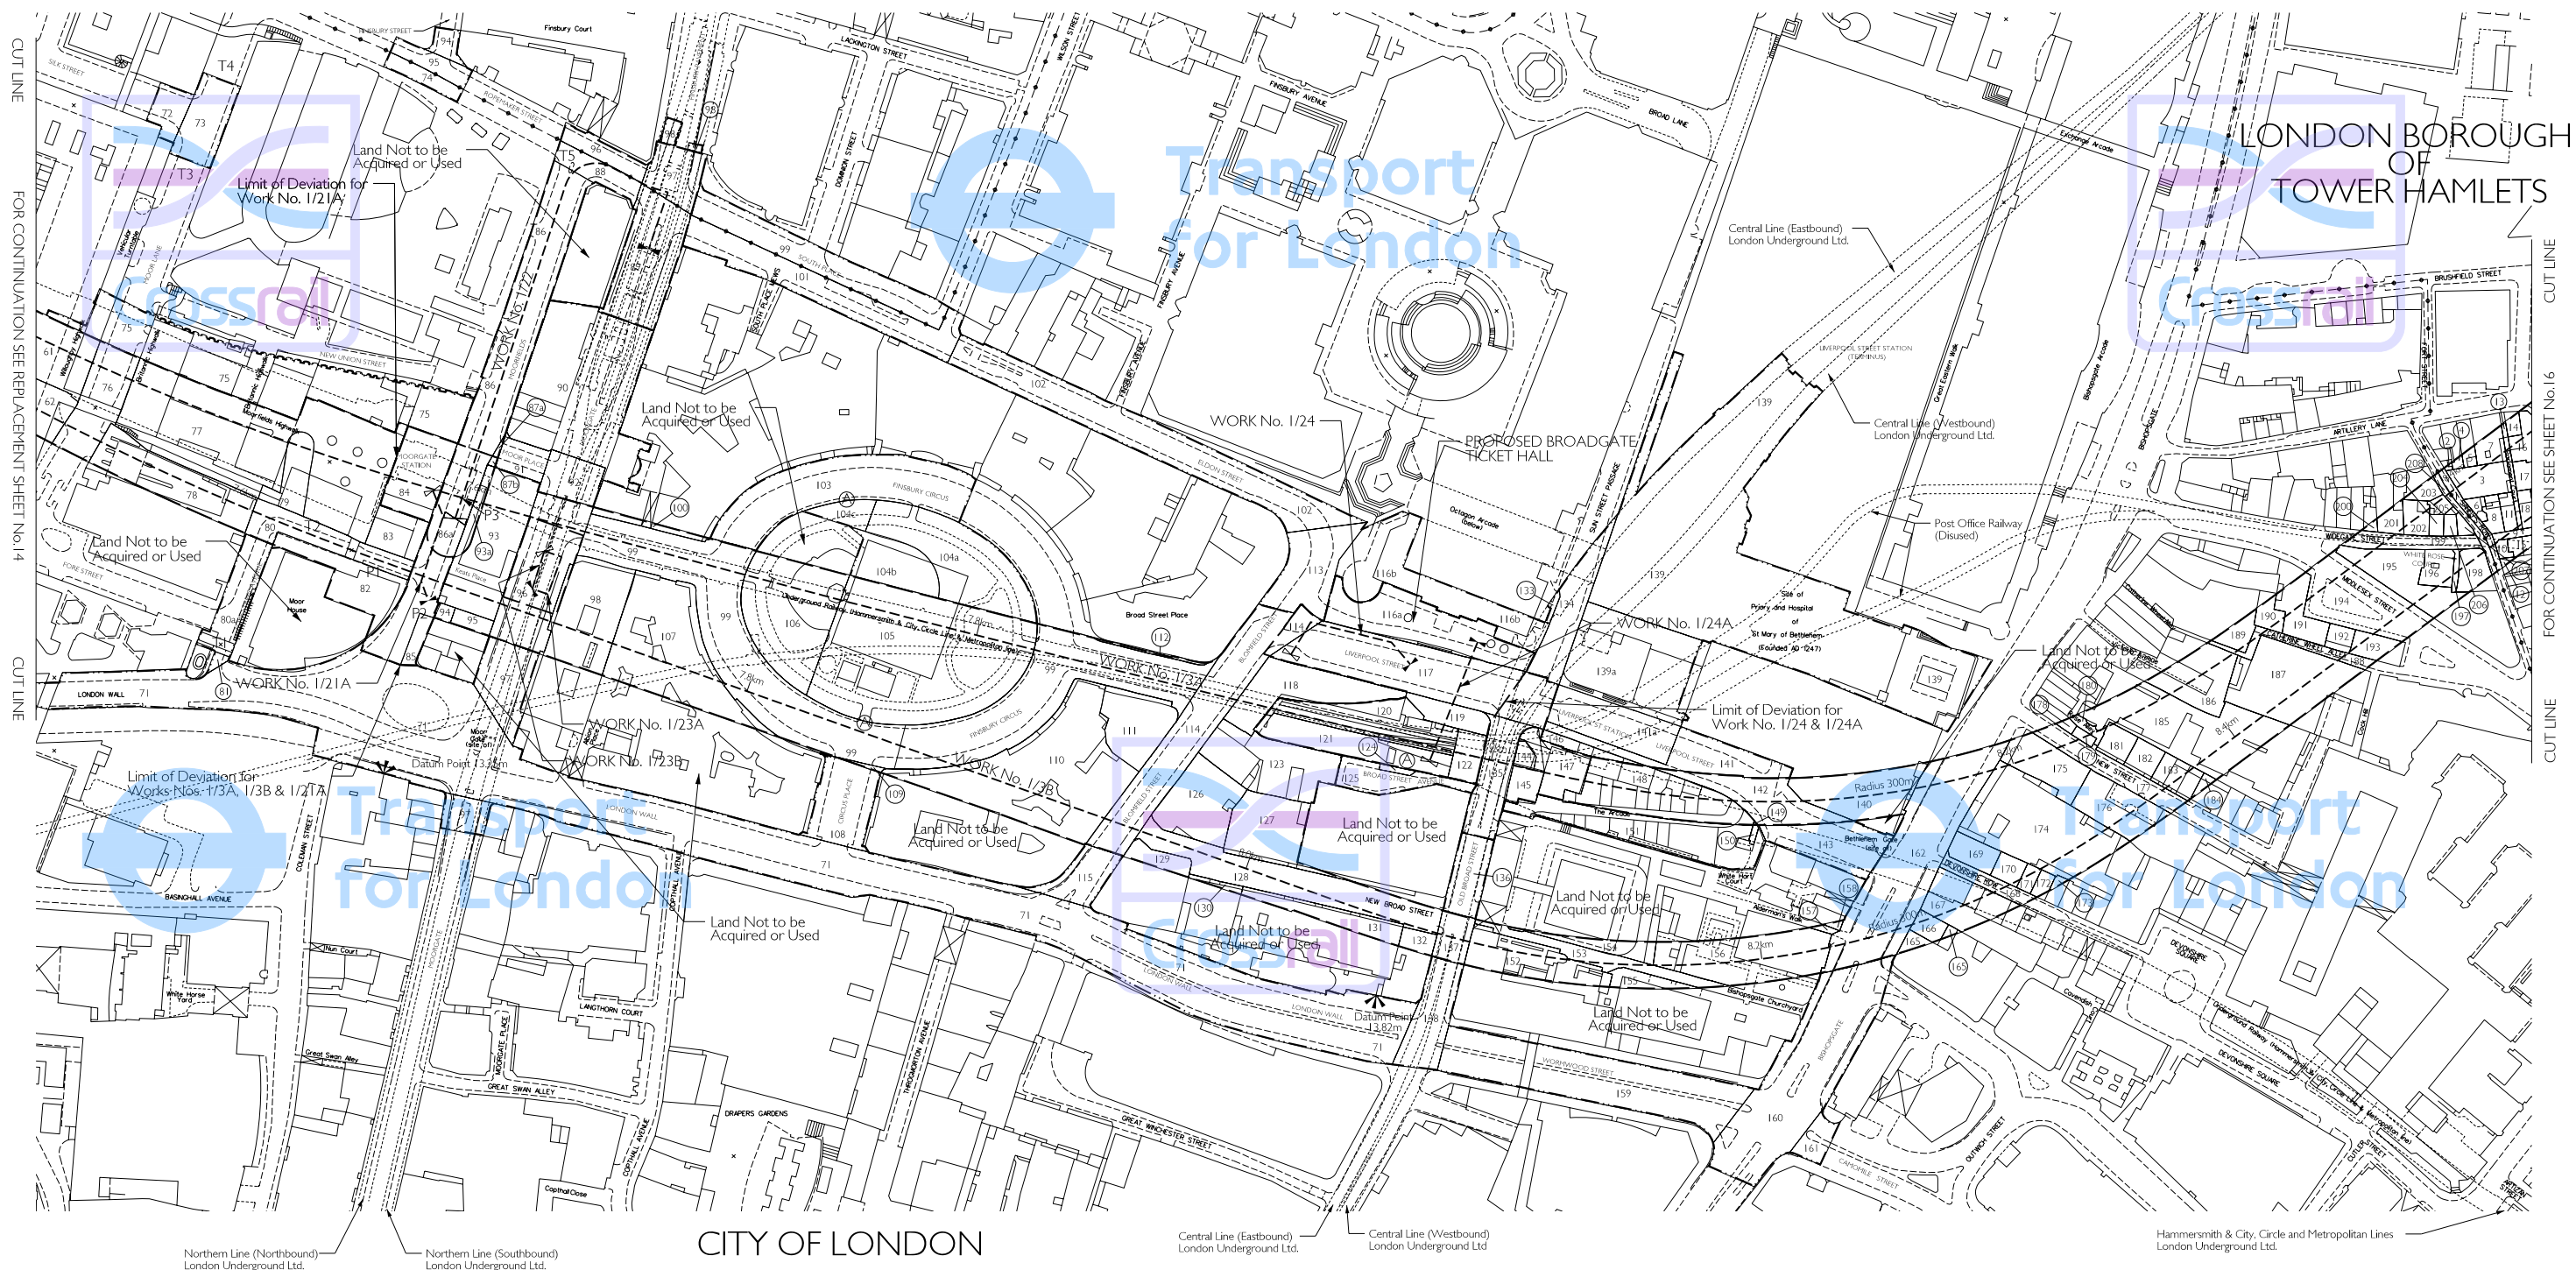

May 2006 Adjustments to this Sheet are as follows:  
 Plot 104 removed.  
 Plots 86a, 87a, 87b, 93a, 104a, 104b and 104c added.  
 Sewer (Work No. 1/21A) added.  
 Work No. 1/21 removed.  
 Plot 85 included in LoD.  
 Plots 80a added in LLAU.  
 Access point north of Finsbury Circus re-positioned.

November 2006 Adjustments to this Sheet are as follows:  
 LoD for Works Nos. 1/3A and 1/24 extended at Liverpool Street.  
 Work No. 1/24A added.  
 Plot 116a (City of London) added.  
 LLAU extended at 100 Liverpool Street.  
 Plots 116b, 139a & 141a added.  
 Access Point (A) added in Broad Street Avenue.

THIS MAP IS BASED UPON ORDNANCE SURVEY MATERIAL WITH THE PERMISSION OF ORDNANCE SURVEY ON BEHALF OF THE CONTROLLER OF HER MAJESTY'S STATIONERY OFFICE. © CROWN COPYRIGHT. UNAUTHORISED REPRODUCTION IN WHOLE OR IN PART IS PROHIBITED AND MAY LEAD TO PROSECUTION OR CIVIL PROCEEDINGS. (S.A. 10003279) (2006)

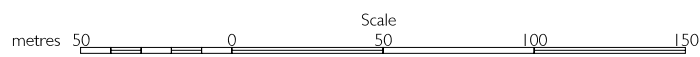

The area enclosed by any limit of deviation or by any limit of land to be acquired or used is the area extending to the outer edge of the line marking those limits.

For key to symbols and line styles see Index Sheet  
 Scale is 1:1,250 at A1 size

Drawing No. 110410-C1G00-F00-F-50001 Rev C