



WORK No. 3/16

GREENFORD BRANCH RAILWAY

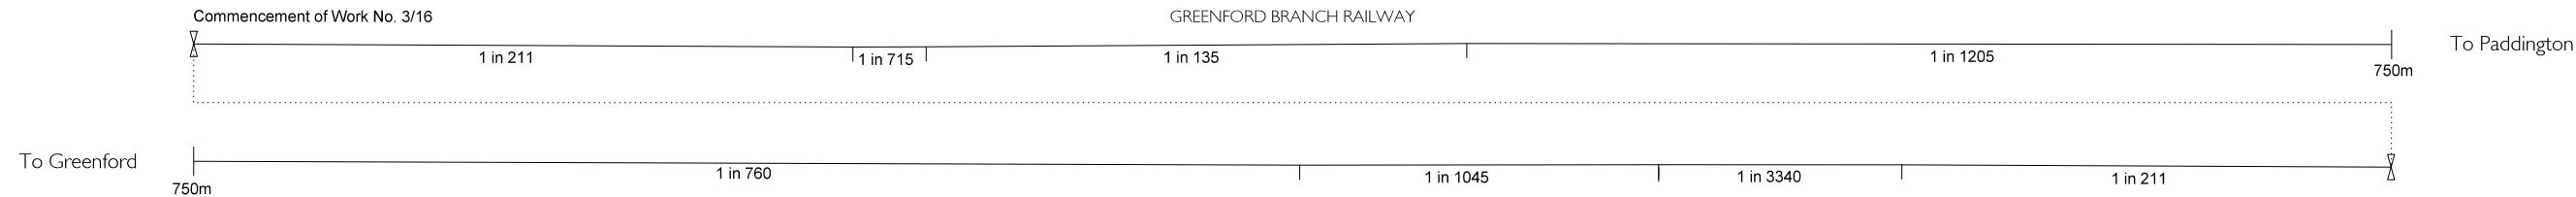


WORK No. 3/17

READING RAILWAY

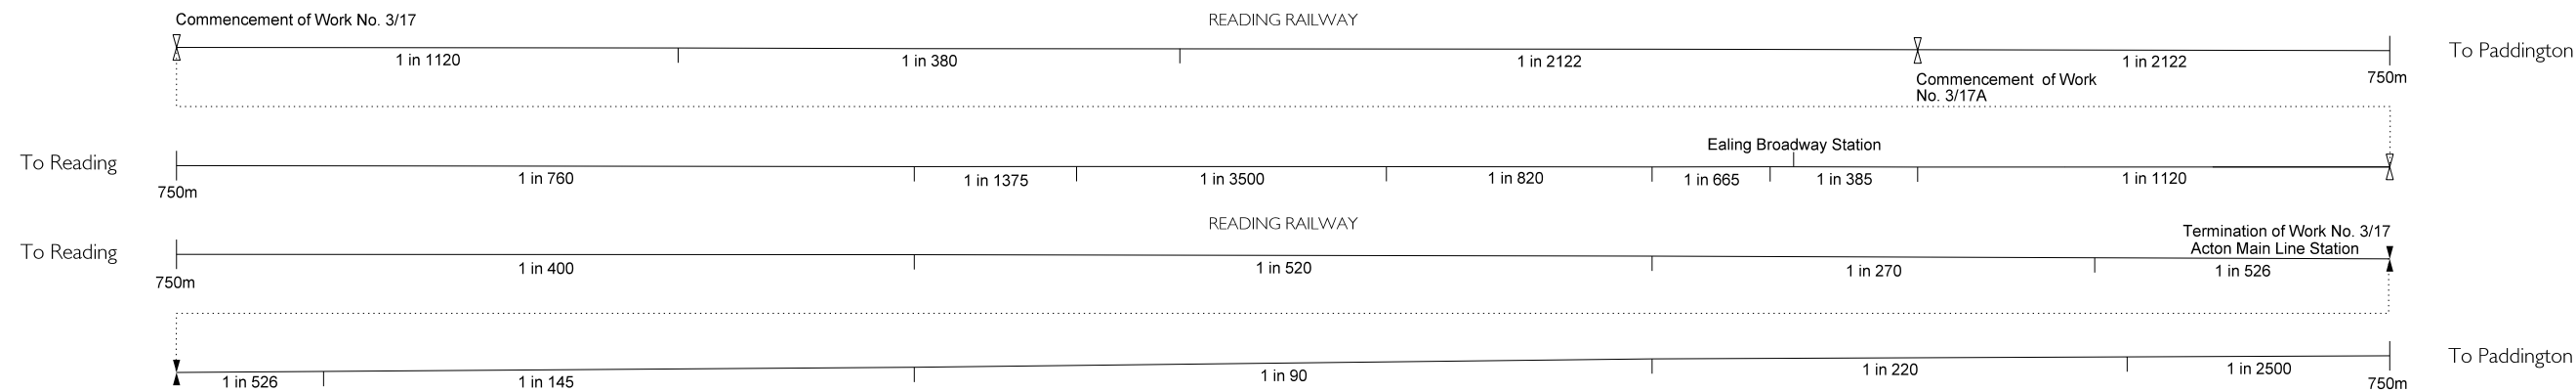

WORK No. 3/17A

READING RAILWAY

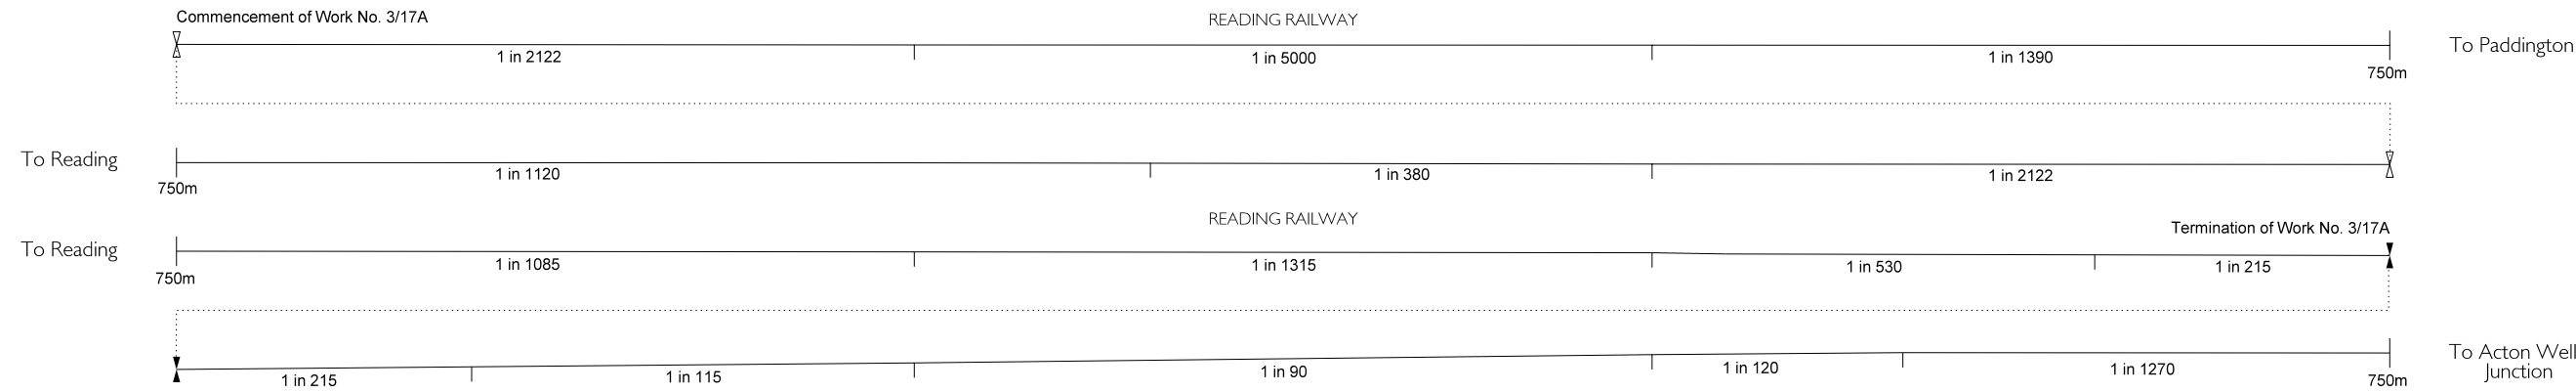

WORK No. 3/18A

GRADIENT OF ENGINE AND CARRIAGE LINES (Old Oak Common Depot)

