


GREATER LONDON LONDON BOROUGH OF TOWER HAMLETS PLAN

IN PARLIAMENT - SESSION 2005-06
CROSSRAIL
(AMENDMENT OF PROVISIONS - NOVEMBER 2006)

Works Nos. 1/3A & 1/3B (Railways)
Works Nos. 1/26A & 1/26B (Subways)
Work No. 1/26C (Sewer)
For Sections of Works Nos. 1/3A & 1/3B see Sheet Nos. 146-151 & 153, 159
& Replacement Sheet Nos. 152 & 158
For Sections of Works Nos. 1/26A, 1/26B & 1/26C see Replacement Sheet No. 180

Whitechapel Station

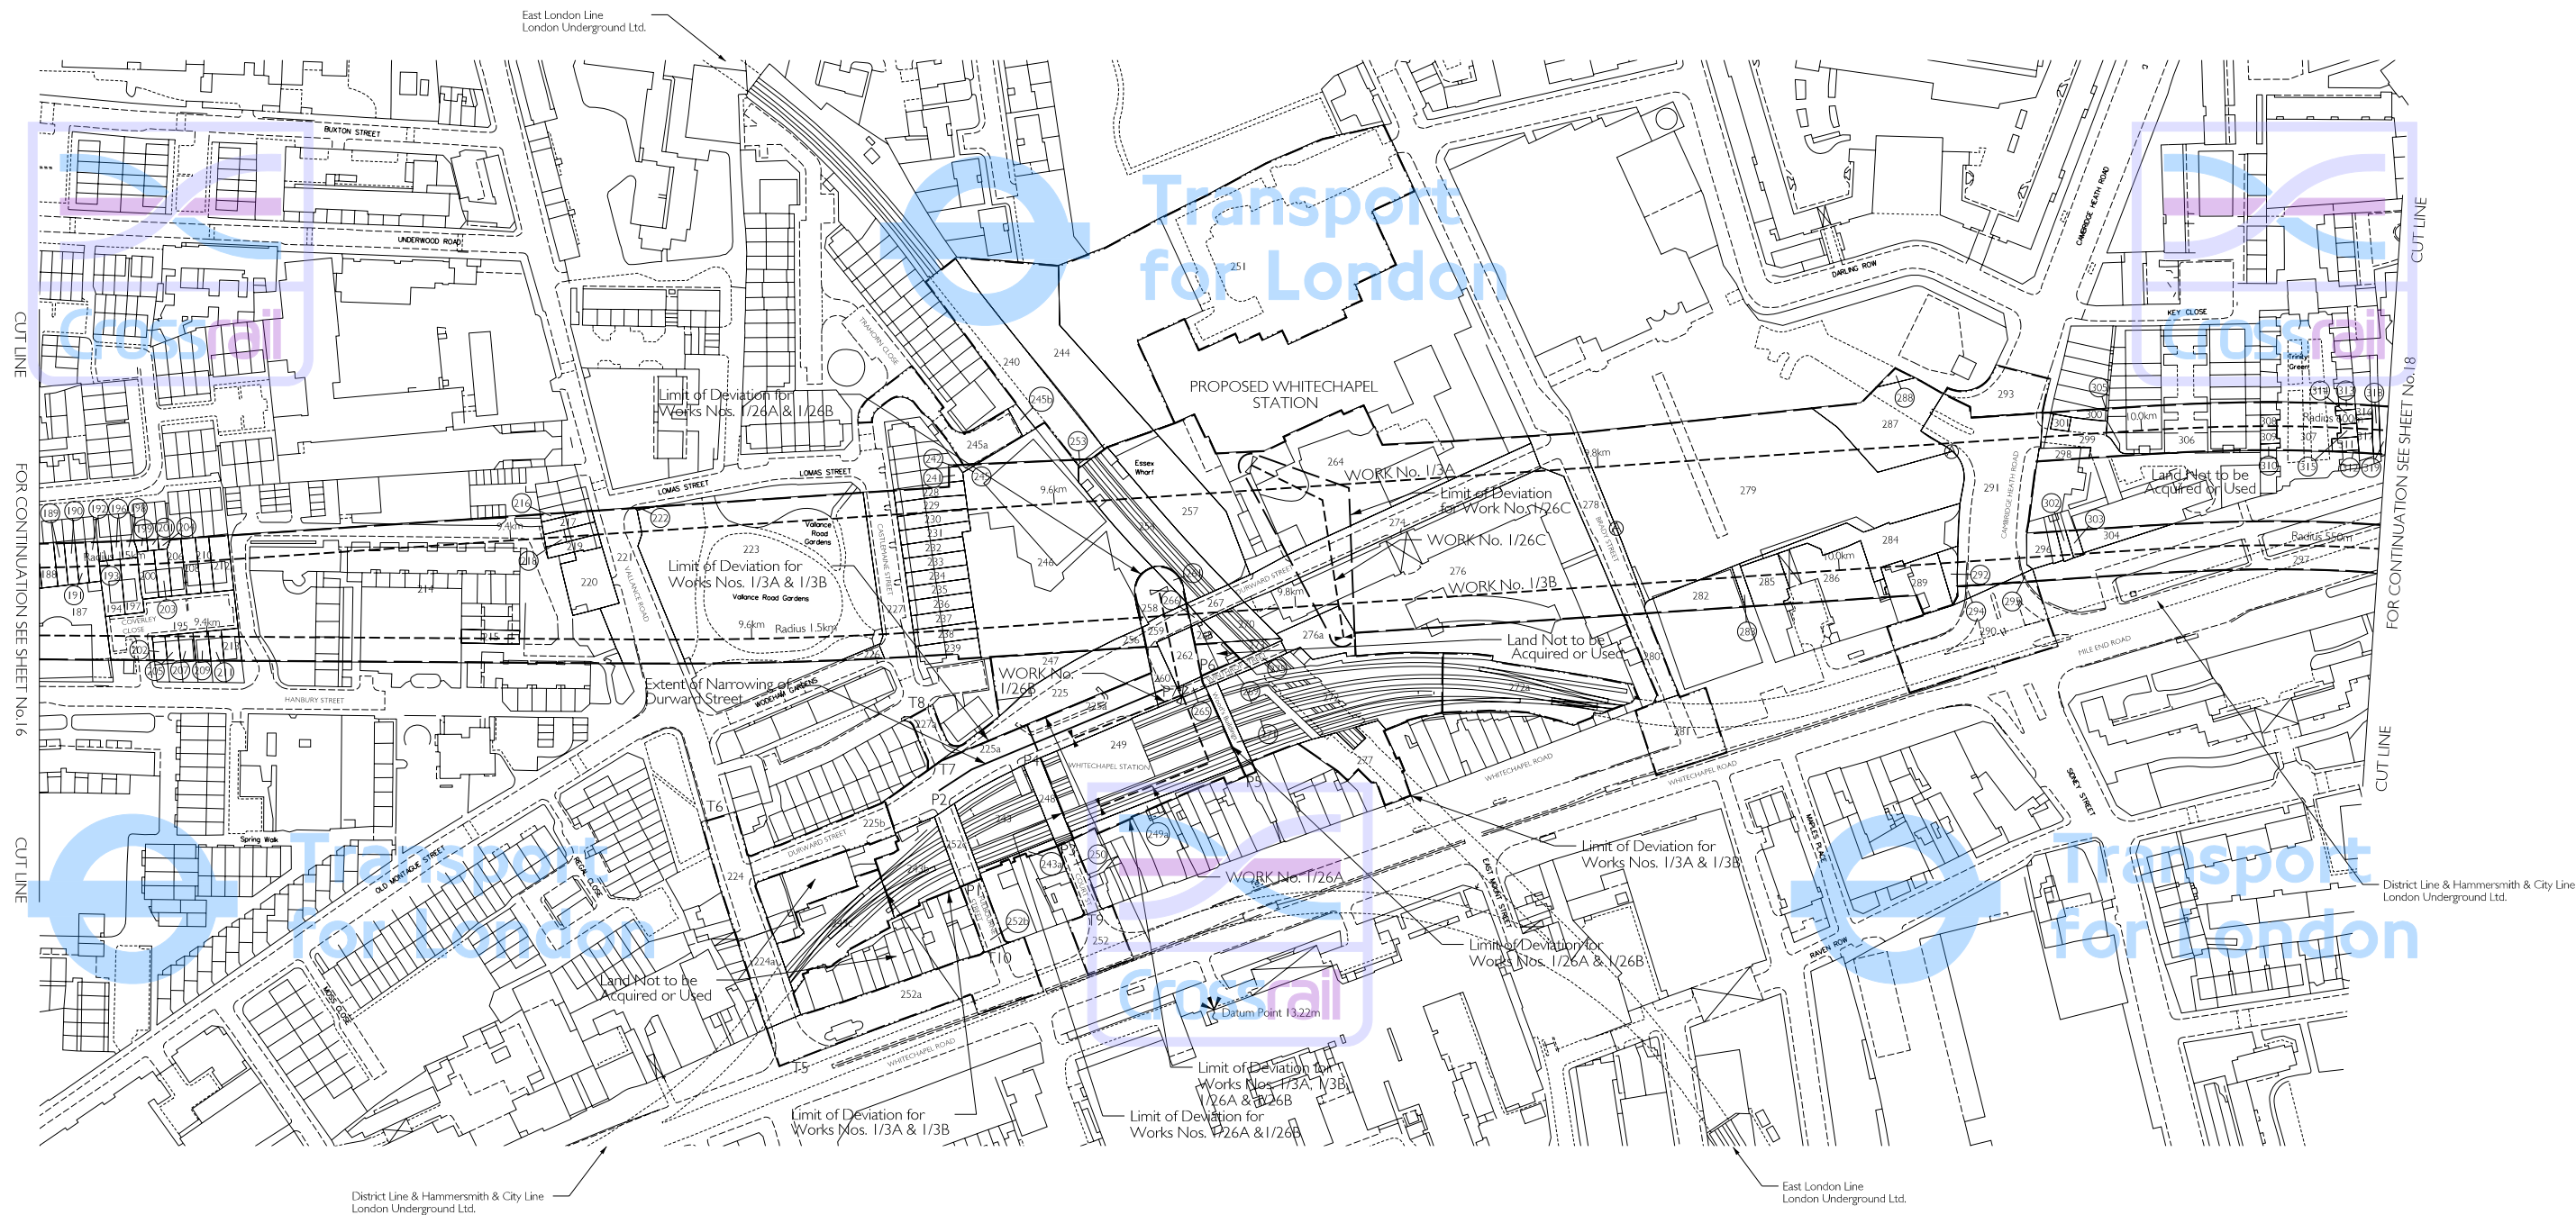


January 2006 Adjustments to this Sheet are as follows:

- Work No. 1/26B re-aligned northwards.
- LoD around Works Nos. 1/26A & 1/26B extended to the North and South. (Plots 225a & 249a).
- Station Works changed from LLAU to LoD and extended. (Plots 243, 243a, 243b, 248 & 252c).
- LLAU added to the west and east of the Station Works. (Plots 243c & 272a).
- New worksite in land at flats off Winthrop Street added (extension of LoD and removal of restriction on surface acquisition within existing LoD, plot 276a).
- Durward Street narrowed between points P2 and P7
- LLAU added along Whitechapel Road, Valence Road, Castlemaine Street and Fulbourne Street for utility diversions. (Plots 224a, 227a, 252a & 252b).
- Points T1 & T2 removed.
- Points T5, T6, T7, T8, T9 & T10 added.
- Points P1, P2, P3, P4, P5, P6 & P7 added.

November 2006 Adjustments to this Sheet are as follows:

- LLAU extended at Trahom Close (Plots 245a & 245b added).

THIS PAPER IS BASED UPON ORDNANCE SURVEY MATERIAL WITH THE PERMISSION OF ORDNANCE SURVEY ON BEHALF OF THE CONTROLLER OF HER MAJESTY'S STATIONERY OFFICE. © CROWN COPYRIGHT. UNAUTHORISED REPRODUCTION IN WHOLE OR IN PART IS PROHIBITED AND MAY LEAD TO PROSECUTION OR CIVIL PROCEEDINGS. (SIA: 40003179) (2006)

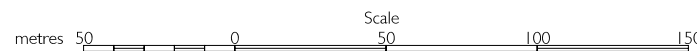

The area enclosed by any limit of deviation or by any limit of land to be acquired or used is the area extending to the outer edge of the line marking those limits.

For key to symbols and line styles see Index Sheet

Scale is 1:1,250 at A1 size