


SECTIONS


IN PARLIAMENT - SESSION 2006 - 07
 CROSSRAIL
 (AMENDMENT OF PROVISIONS - MAY 2007)
 Works Nos. 1/6A & 1/6B (Railways)

WORK No. 1/6A

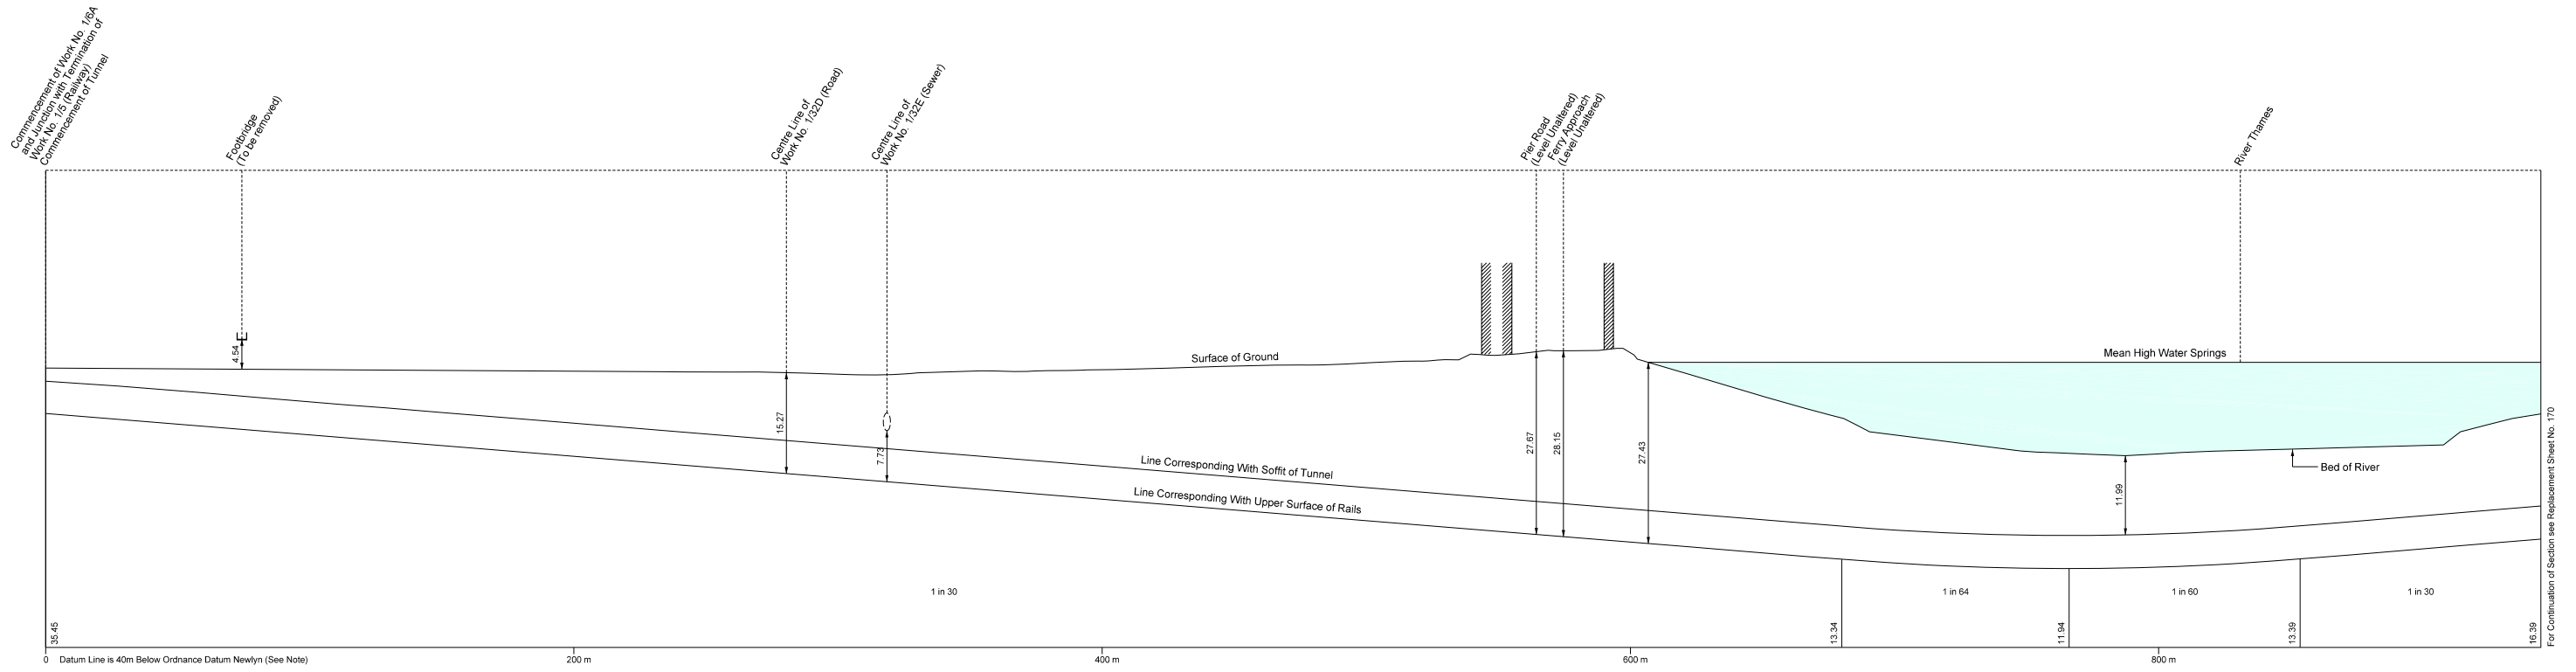


The Datum Line for Work No. 1/6A is 41.89metres below Ordnance Survey Bench Mark (1.89metres above Ordnance Datum Newlyn) marked with a rivet in north east base of footbridge in Albert Road and marked thus ↖ on plan Replacement Sheet No.30.

WORK No. 1/6B

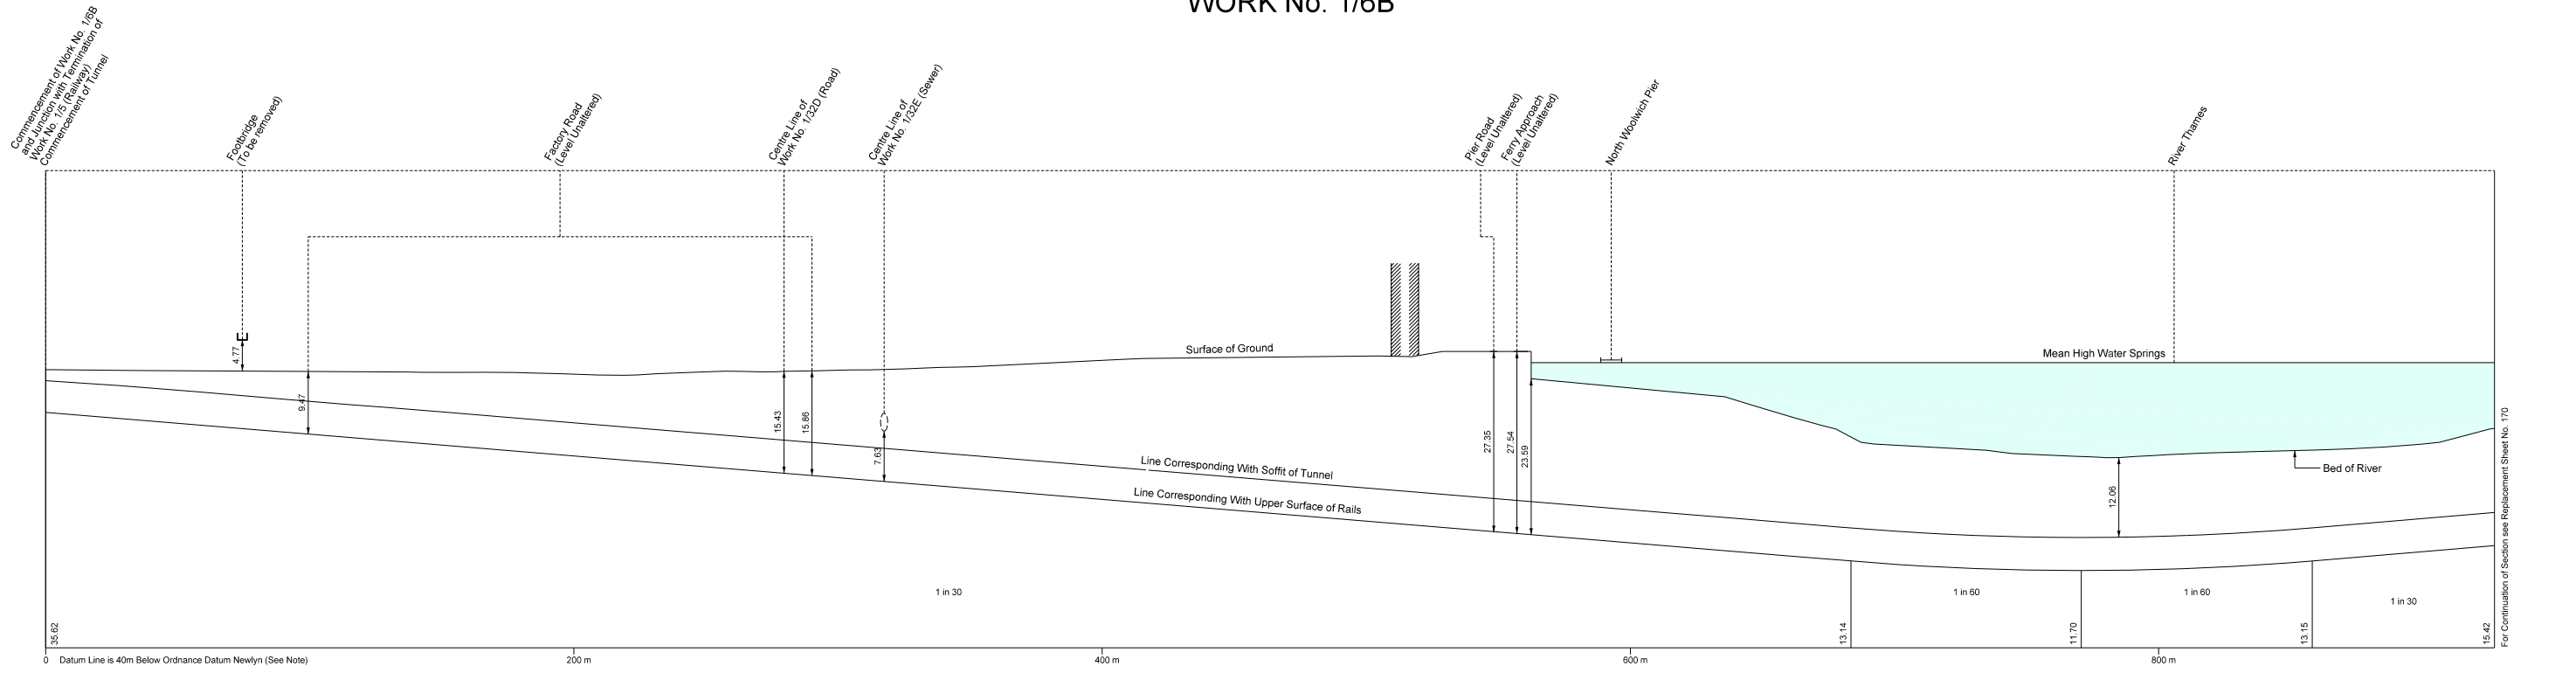

The Datum Line for Work No. 1/6B is 41.89metres below Ordnance Survey Bench Mark (1.89metres above Ordnance Datum Newlyn) marked with a rivet in north east base of footbridge in Albert Road and marked thus ↖ on plan Replacement Sheet No.30.

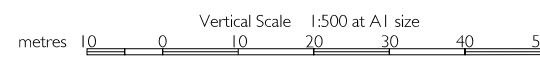

Adjustments to this Sheet are as follows:
 Works Nos. 1/6A & 1/6B realigned.

Drawing No. I10408-C1G00-F00-F-50169 Rev E