



SECTIONS

IN PARLIAMENT - SESSION 2006 - 07
 CROSSRAIL
 (AMENDMENT OF PROVISIONS - MAY 2007)
 Works Nos. 1/6A & 1/6B (Railways)
 Work No. 1/6C (Station Box)

WORKS Nos. 1/6A & 1/6C

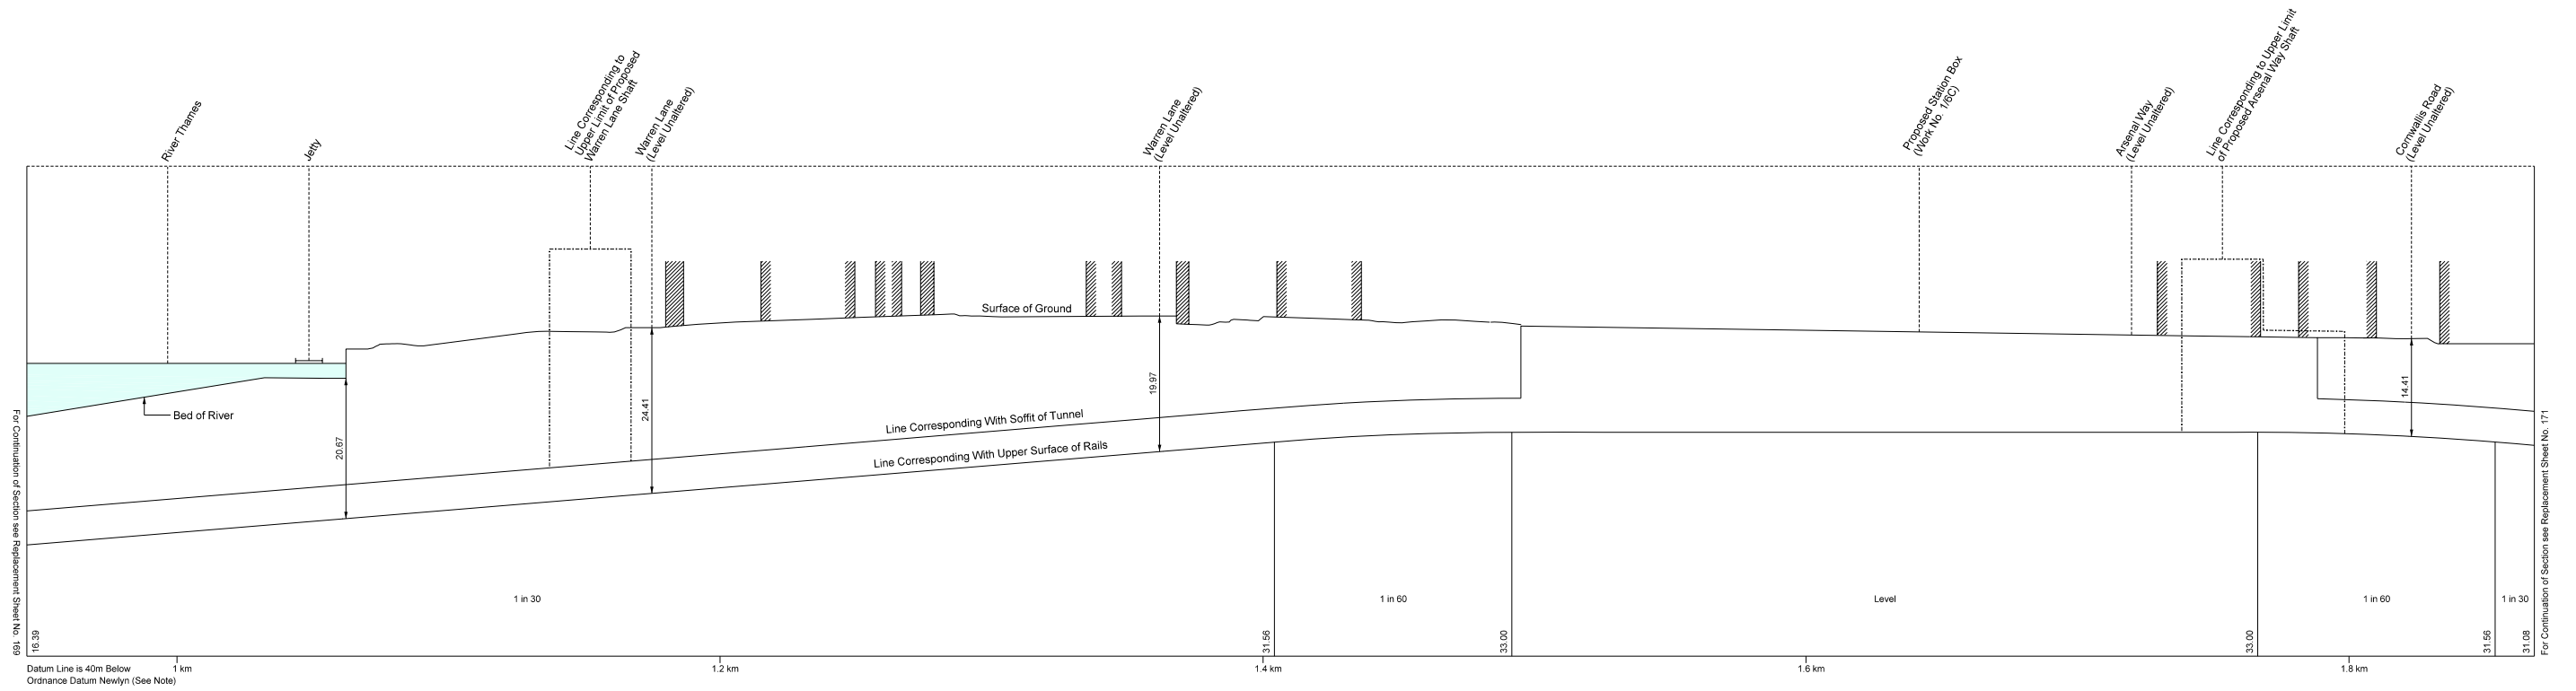

WORKS Nos. 1/6B & 1/6C

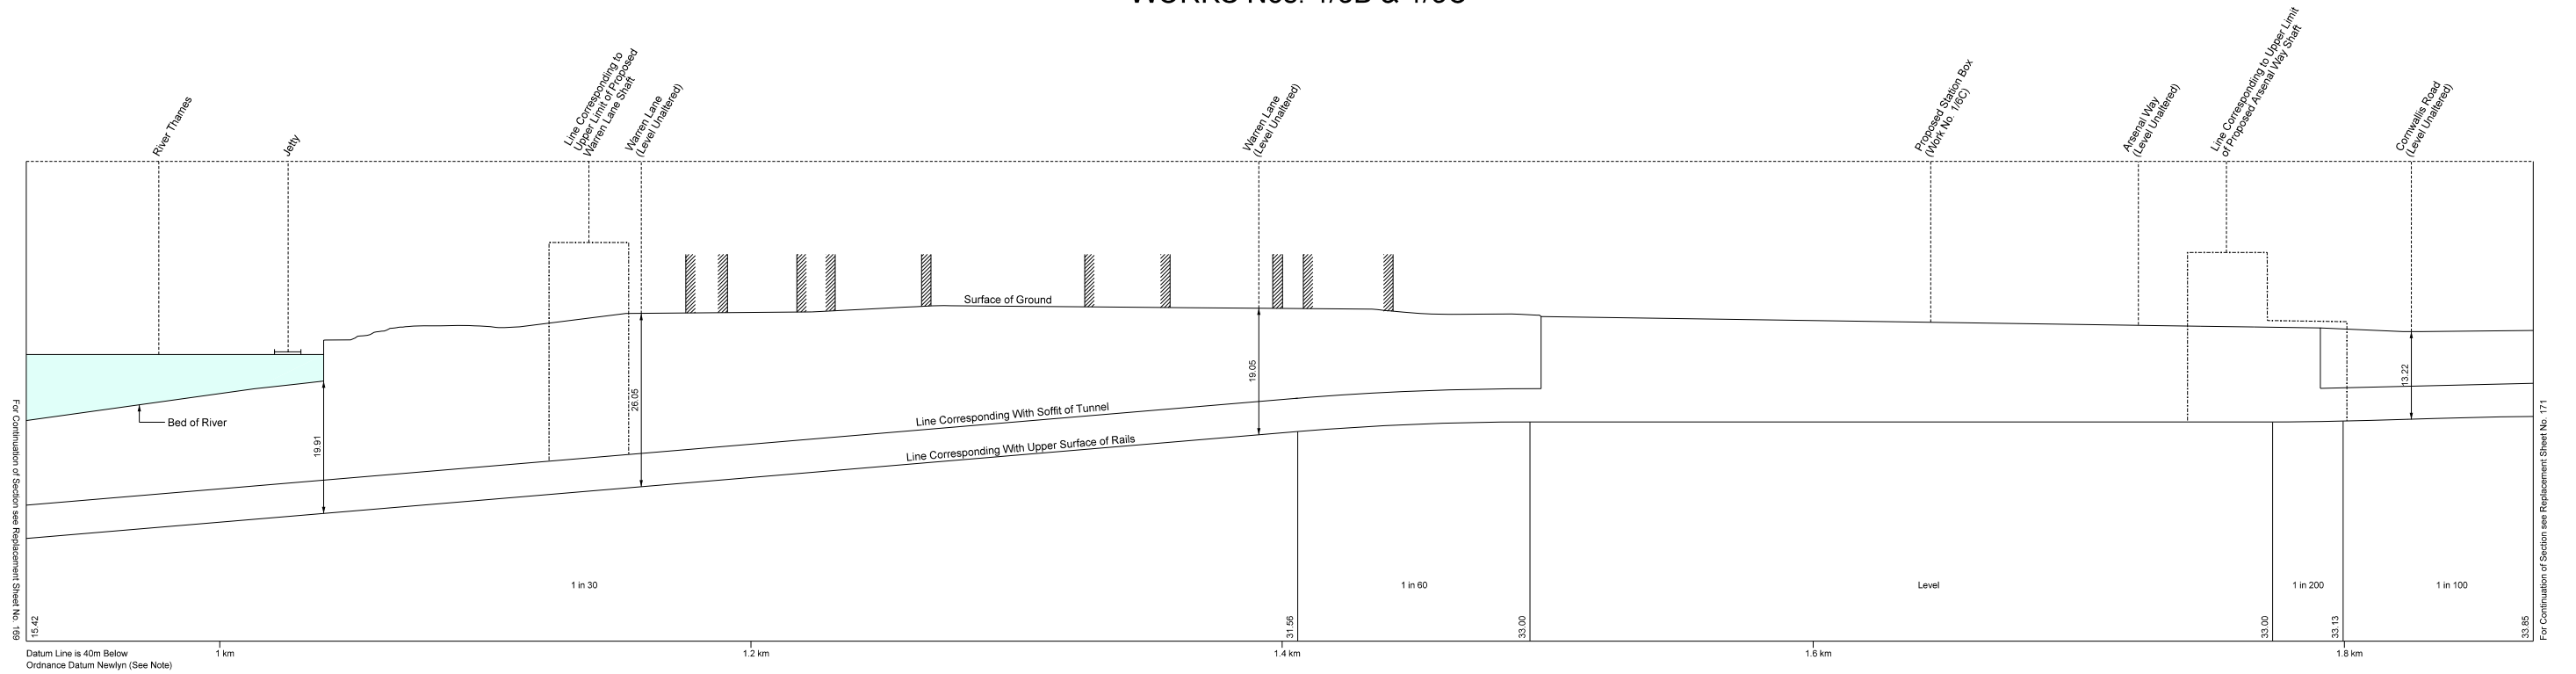

Adjustments to this Sheet are as follows:
 Works Nos. 1/6A & 1/6B realigned.
 Work No 1/6C added.
 Proposed Arsenal Way Shaft repositioned

Drawing No. I10408-C1G00-F00-F-50170 Rev E