


# SECTION

IN PARLIAMENT - SESSION 2004 - 05

CROSSRAIL

Work No. 1/5 (Railway)

## WORK No. 1/5

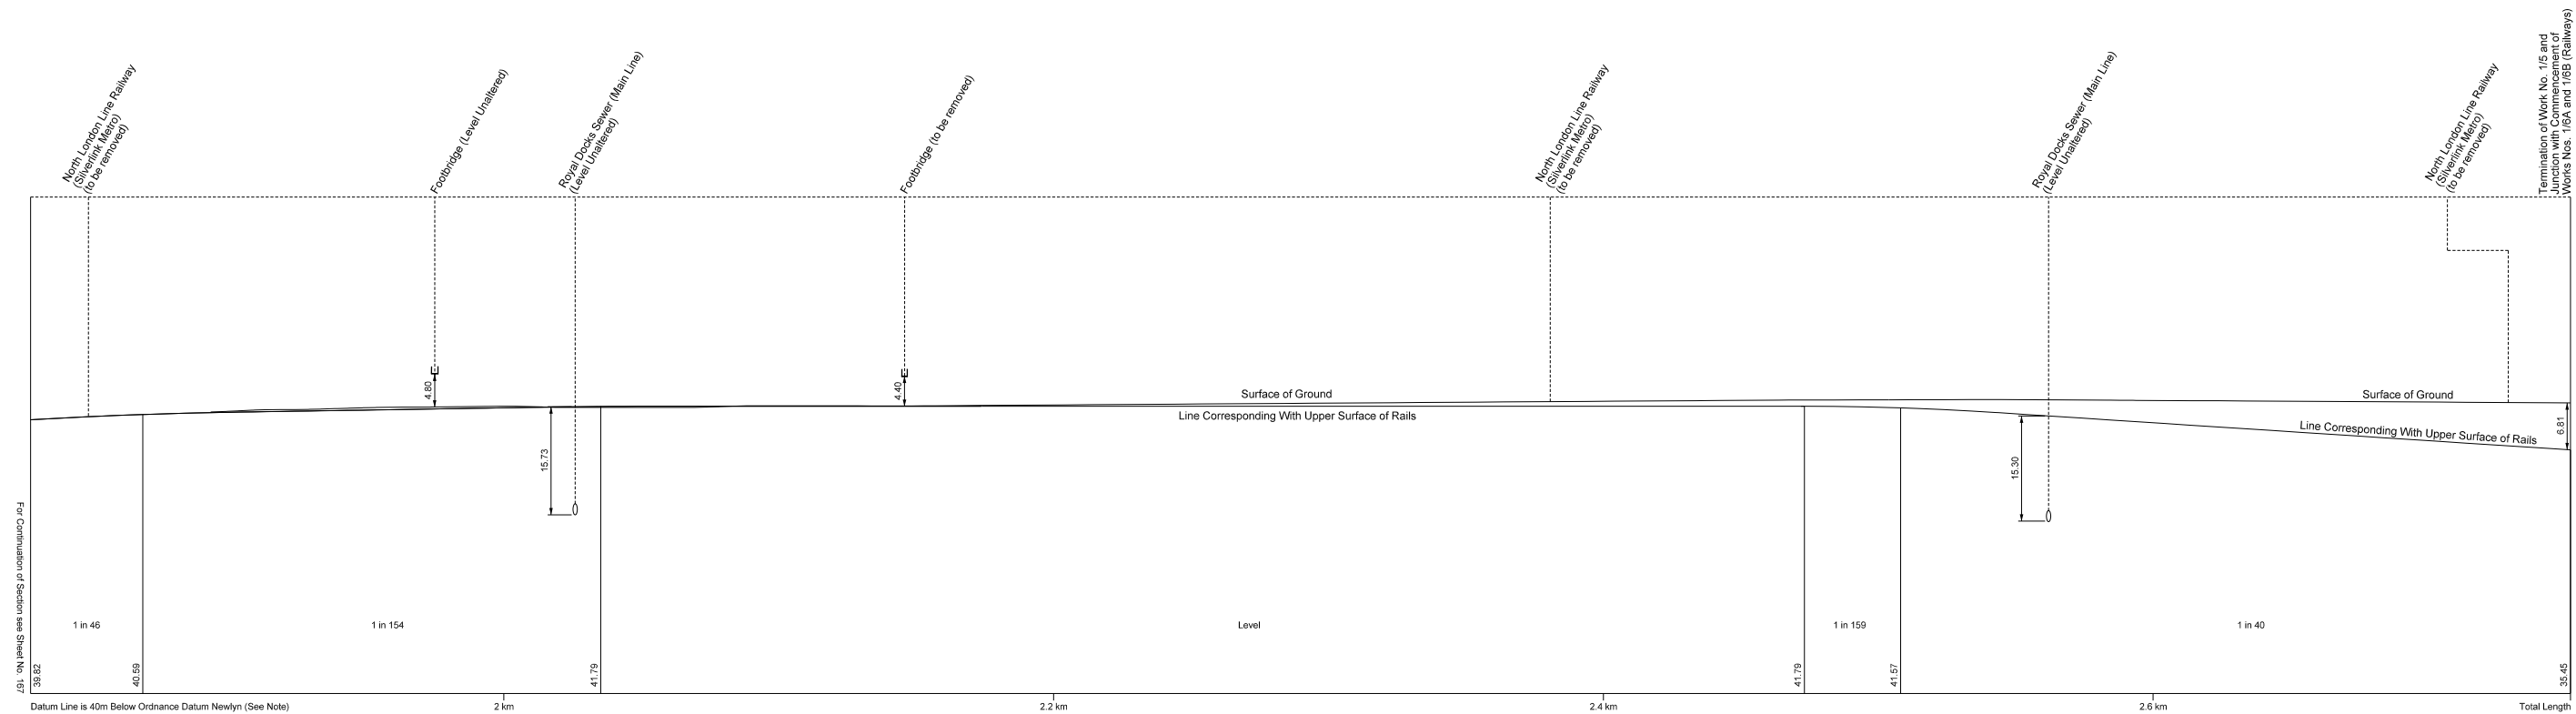

For Continuation of Section see Sheet No. 167

Datum Line is 40m Below Ordnance Datum Newlyn (See Note)

Total Length 2.752 km

