


# GREATER LONDON LONDON BOROUGH OF TOWER HAMLETS PLAN

IN PARLIAMENT - SESSION 2005-06  
CROSSRAIL  
(AMENDMENT OF PROVISIONS - NOVEMBER 2006)  
Works Nos. 1/4A & 1/4B (Railways)  
For Sections of Works Nos. 1/4A & 1/4B see Sheet Nos. 160 - 166  
Hertsmere Road Shaft

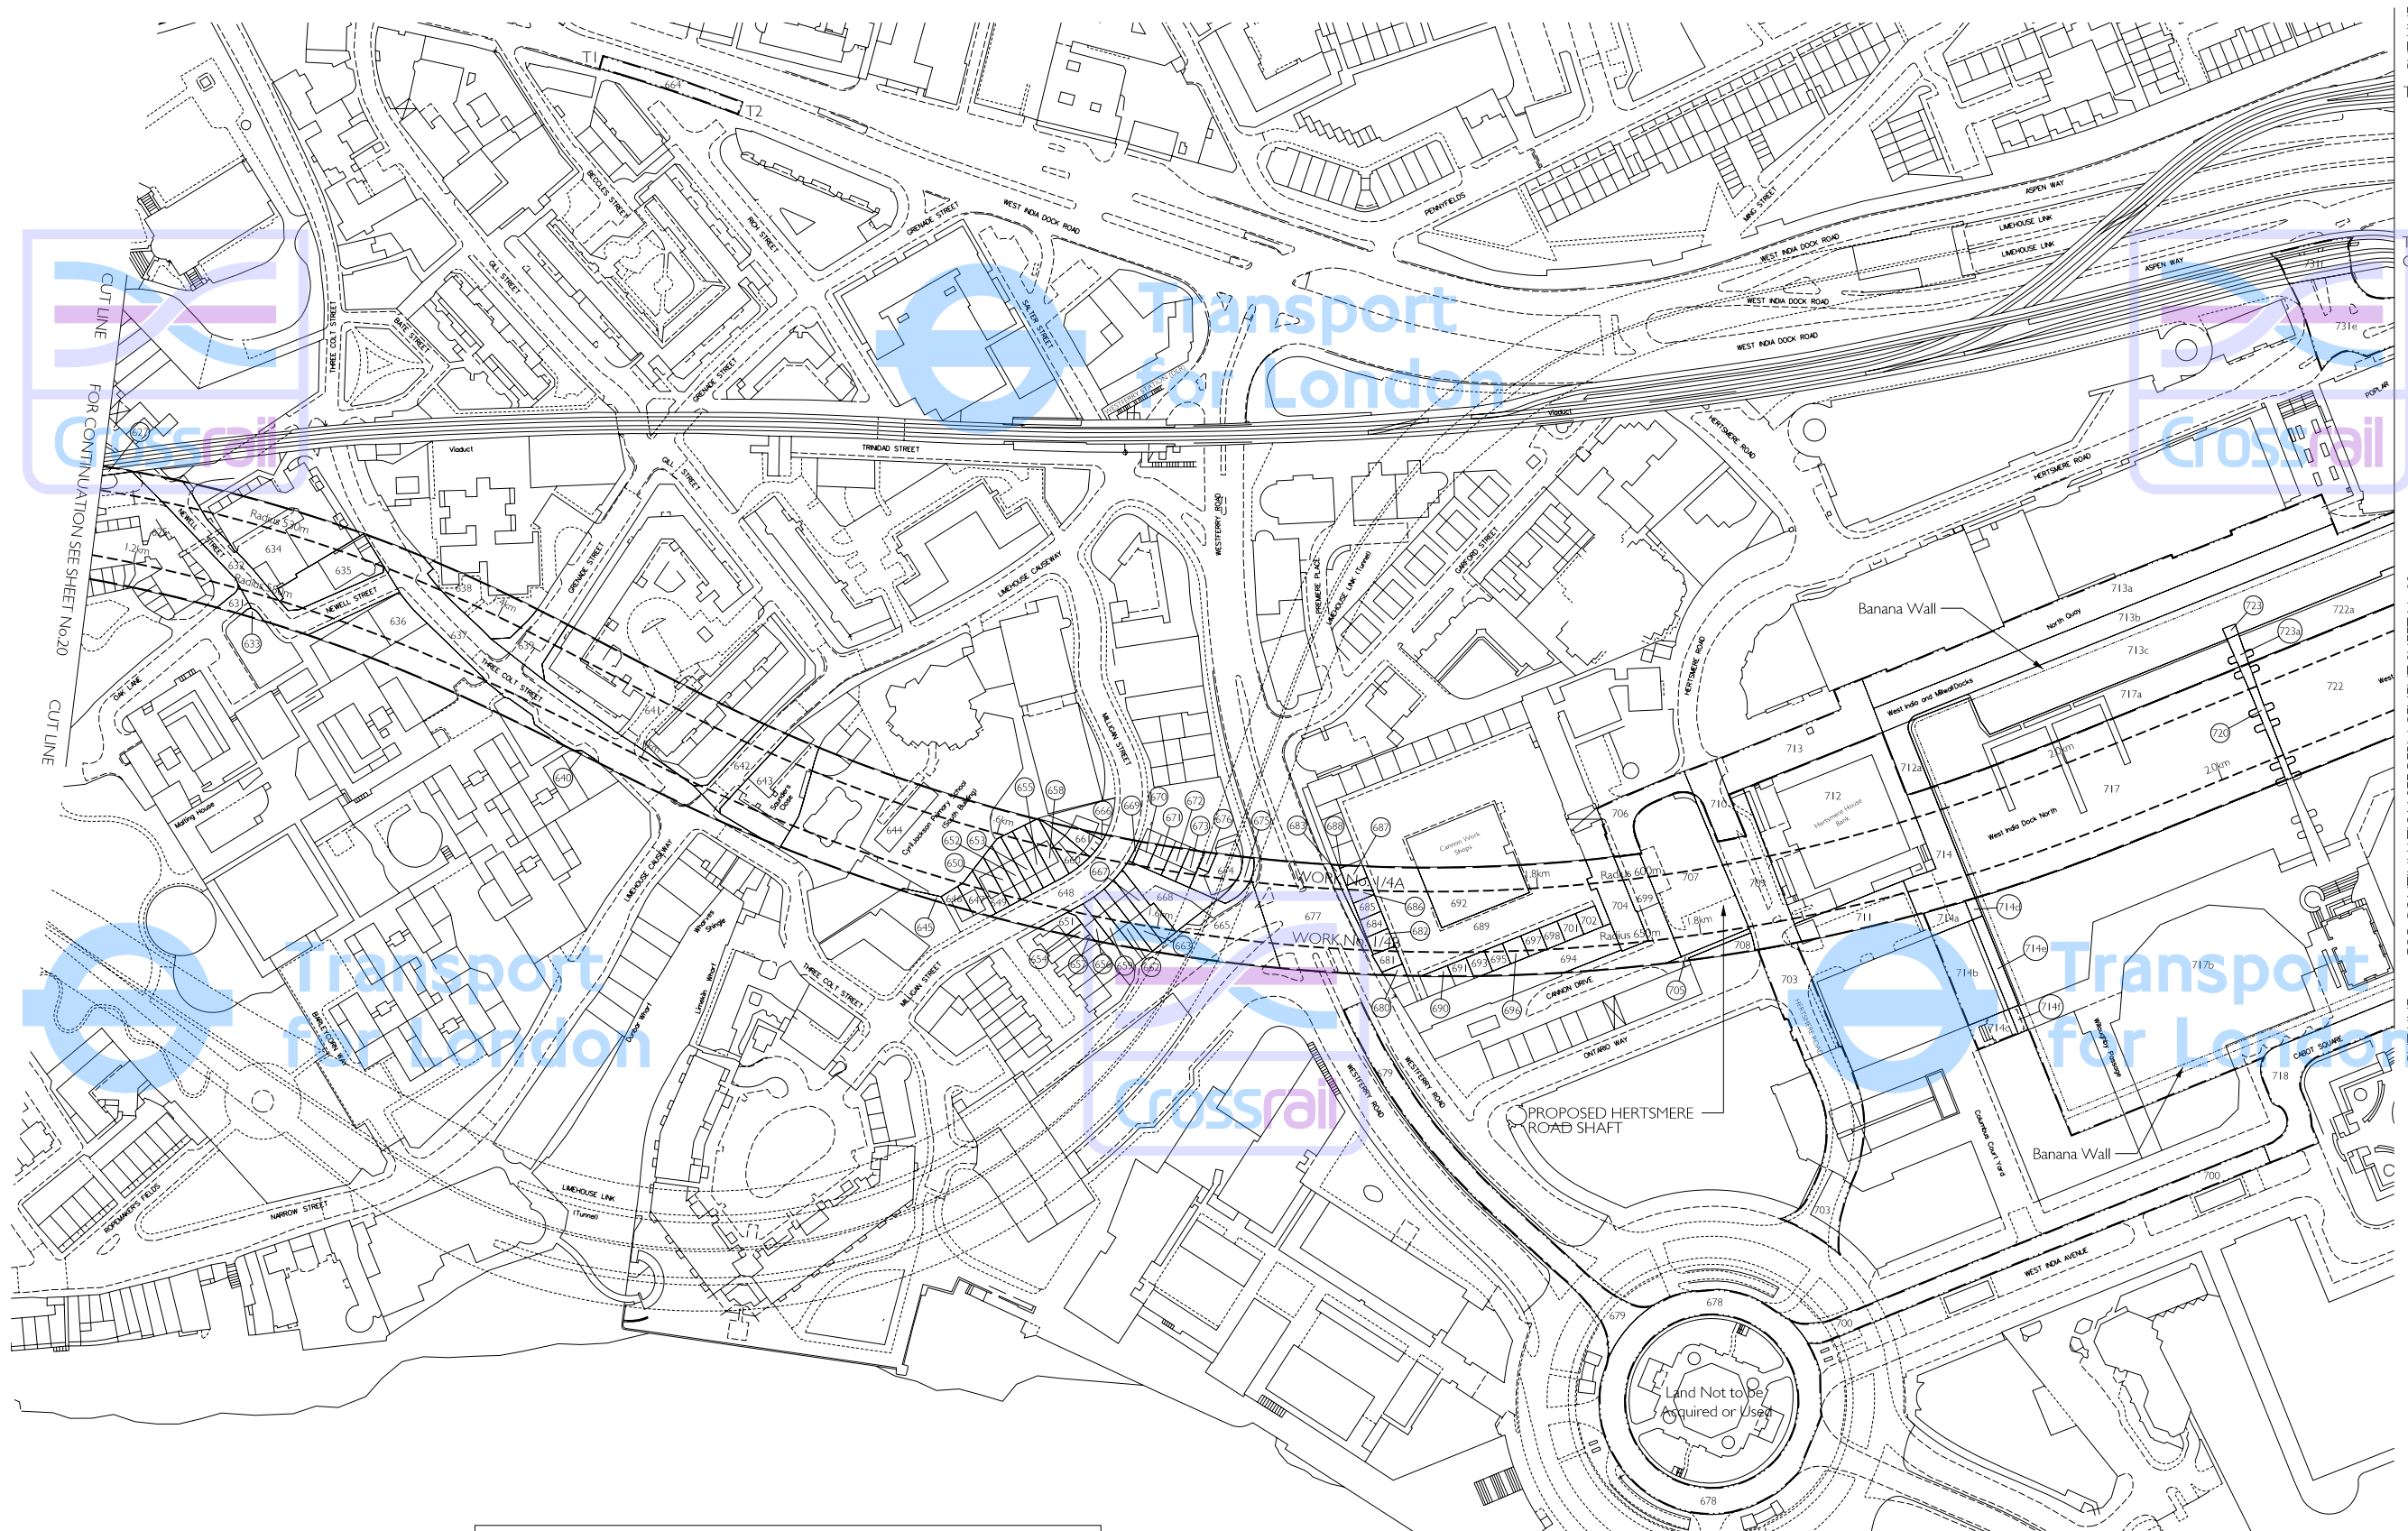

CUT LINE  
FOR CONTINUATION SEE SHEET No.20  
CUT LINE

CUT LINE  
TO POPLAR  
TO WEST INDIA QUAY  
FOR CONTINUATION SEE REPLACEMENT SHEET No.22  
CUT LINE

Adjustments to this Sheet are as follows:  
LLAU amended at West India Dock North for working site and protective works to Banana Wall.  
Plots 712a, 713a, 713b, 713c, 714a, 714b, 714c, 714d, 714e, 714f, 717a, 717b & 722a added.  
LLAU added for access from Aspen Way.  
Plots 731e & 731f added.

Proposed Tunnels under West India Dock North, Works Nos. 1/4A & 1/4B,  
Minimum Depth of Tunnels (other than Station Works) Below Dock 8.7m

The area enclosed by any limit of deviation or by any limit of land to be acquired or used is the area extending to the outer edge of the line marking those limits.

For key to symbols and line styles see Index Sheet  
Scale is 1:1,250 at A1 size

THIS PAPER IS BASED UPON ORDNANCE SURVEY MATERIAL WITH THE PERMISSION OF ORDNANCE SURVEY ON BEHALF OF THE CONTROLLER OF HER MAJESTY'S STATIONERY OFFICE. © CROWN COPYRIGHT. UNAUTHORISED REPRODUCTION IN WHOLE OR IN PART IS PROHIBITED AND MAY LEAD TO PROSECUTION OR CIVIL PROCEEDINGS. (S.A. 10003179) (2006)

