


GREATER LONDON LONDON BOROUGH OF TOWER HAMLETS PLAN

IN PARLIAMENT - SESSION 2004-05

CROSSRAIL

Works Nos. 1/4A & 1/4B (Railways)
Work No. 1/27 (Bridge)
Work No. 1/28 (Temporary Jetty and Conveyor)
For Sections of Works Nos. 1/4A & 1/4B see Sheet Nos. 160 - 166
For Section of Works Nos. 1/27 & 1/28 see Sheet No. 181


Isle of Dogs Station

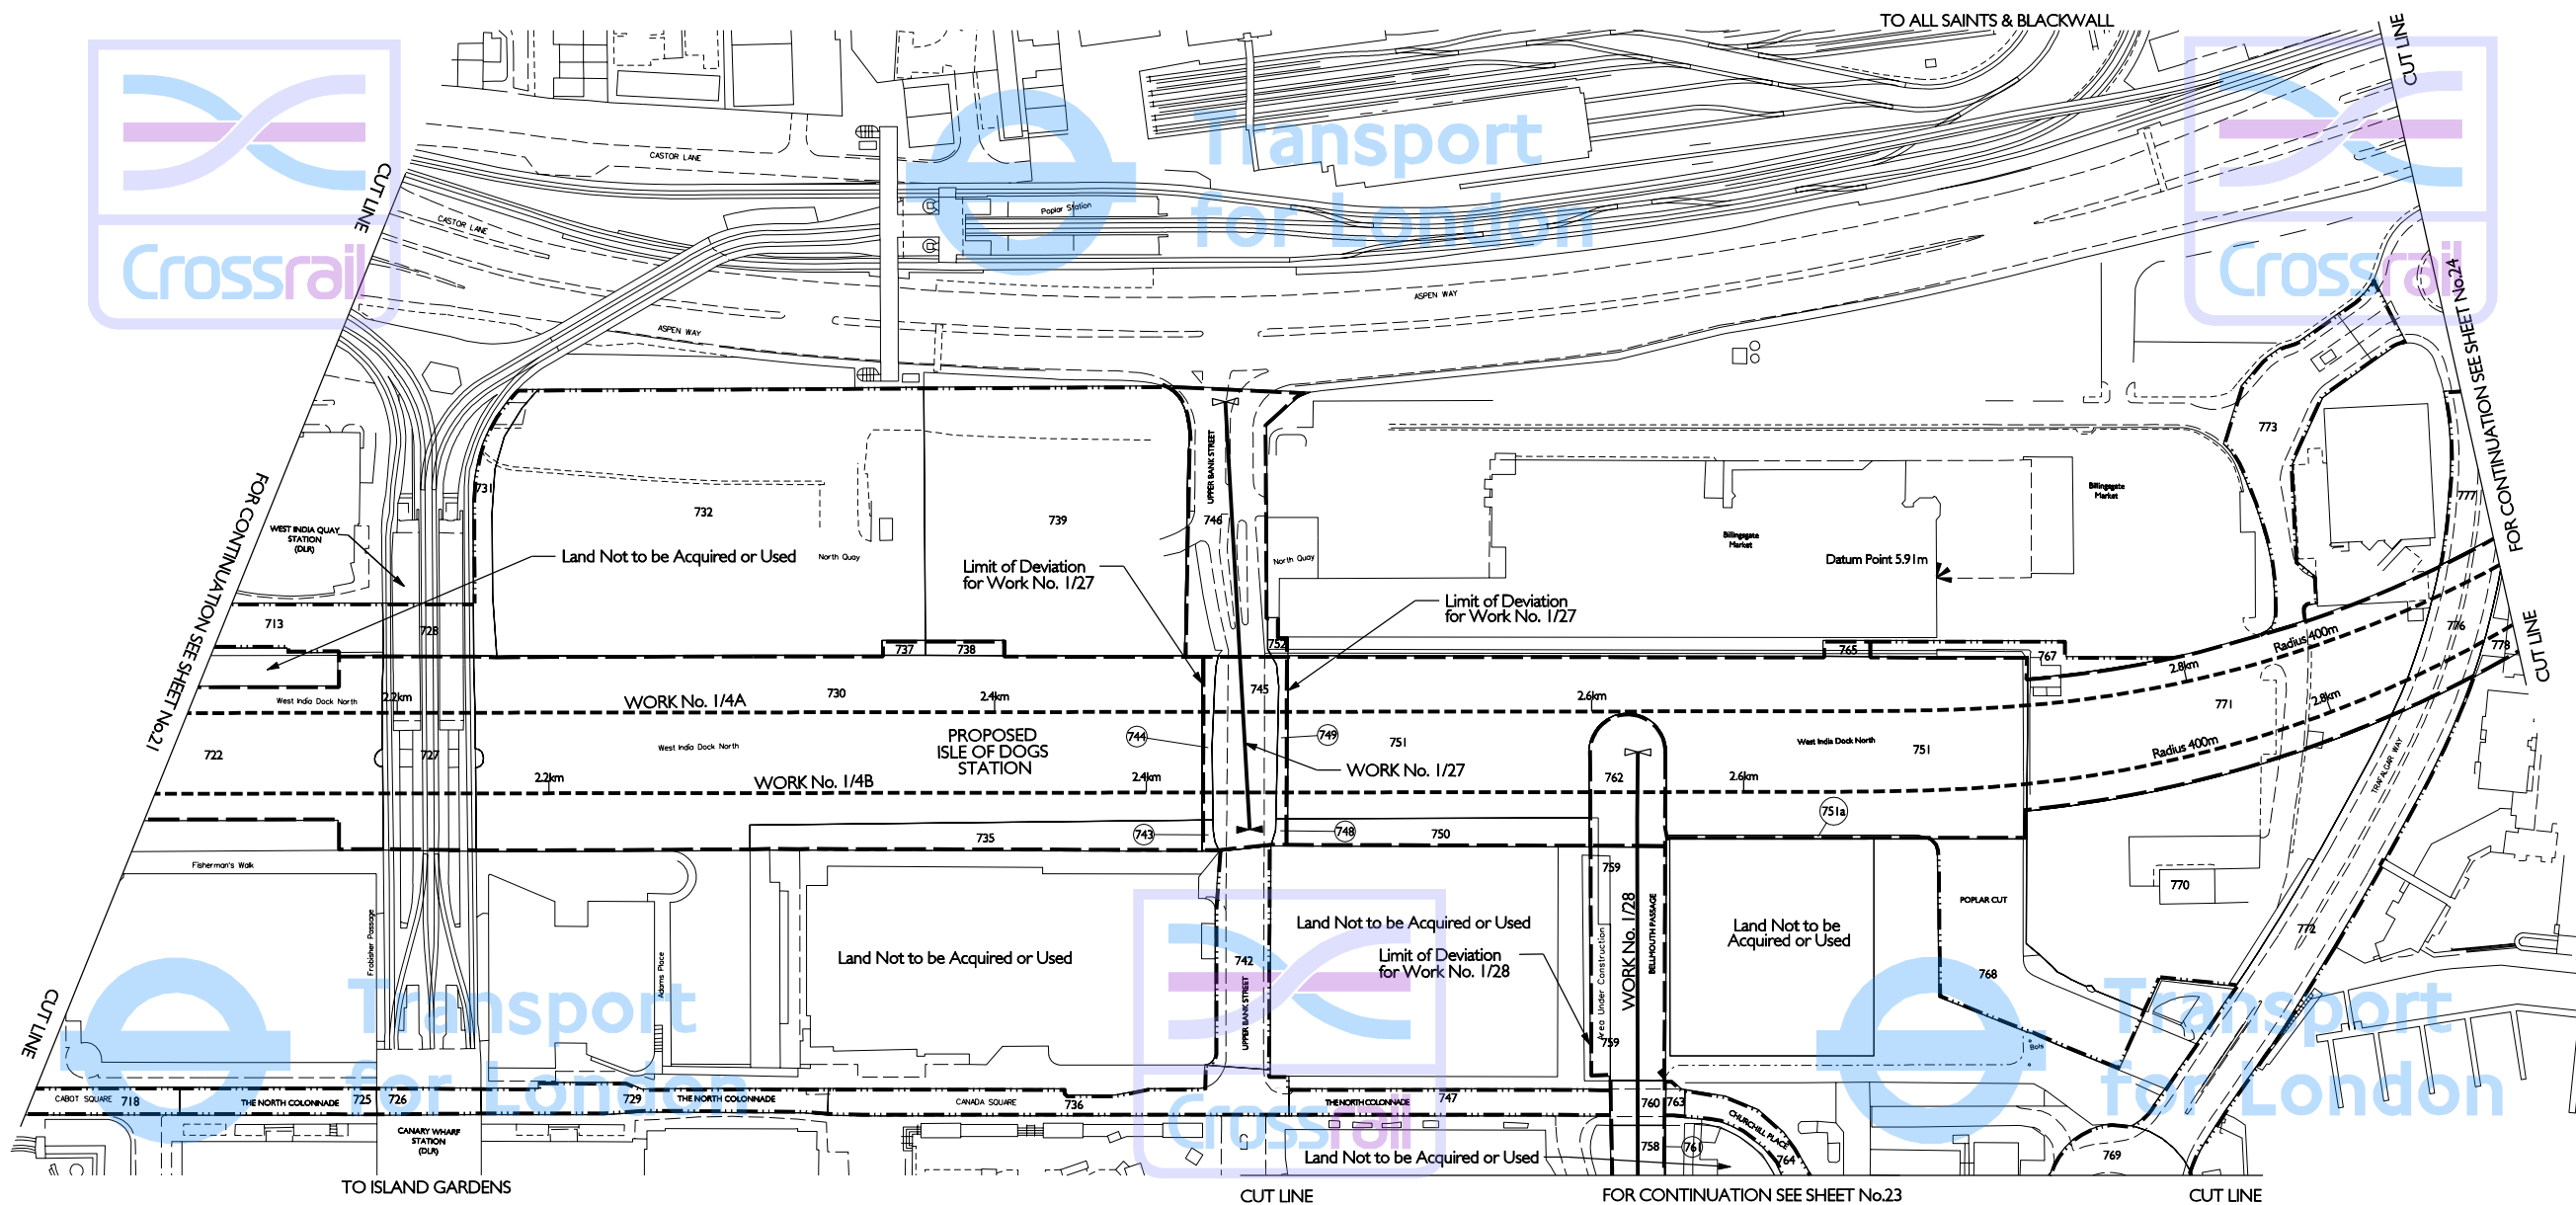

Proposed Tunnels under West India Dock North, Works Nos. 1/4A & 1/4B,
Minimum Depth of Tunnels (other than Station Works) Below Dock 13.98m

Proposed Bridge over West India Dock North, Work No. 1/27,
Span 48.0m, Headway 6.8m.

THIS MAP IS BASED UPON ORDNANCE SURVEY MATERIAL WITH THE PERMISSION OF ORDNANCE SURVEY ON BEHALF OF THE CONTROLLER OF HER MAJESTY'S STATIONERY OFFICE © CROWN COPYRIGHT. UNAUTHORISED REPRODUCTION INFRINGES CROWN COPYRIGHT AND MAY LEAD TO PROSECUTION OR CIVIL PROCEEDINGS. (GLA - 100032379) (2005).

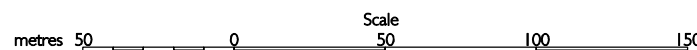

The area enclosed by any limit of deviation or by any limit of land to be acquired or used is the area extending to the outer edge of the line marking those limits.

For key to symbols and line styles see Index Sheet

Scale is 1:1,250 at A1 size

Drawing No. 110401-C1 G00-F00-F-50024 Rev J