


# SECTIONS

IN PARLIAMENT - SESSION 2004 - 05

CROSSRAIL


Works Nos. 1/6A & 1/6B (Railways)

## WORK No. 1/6A

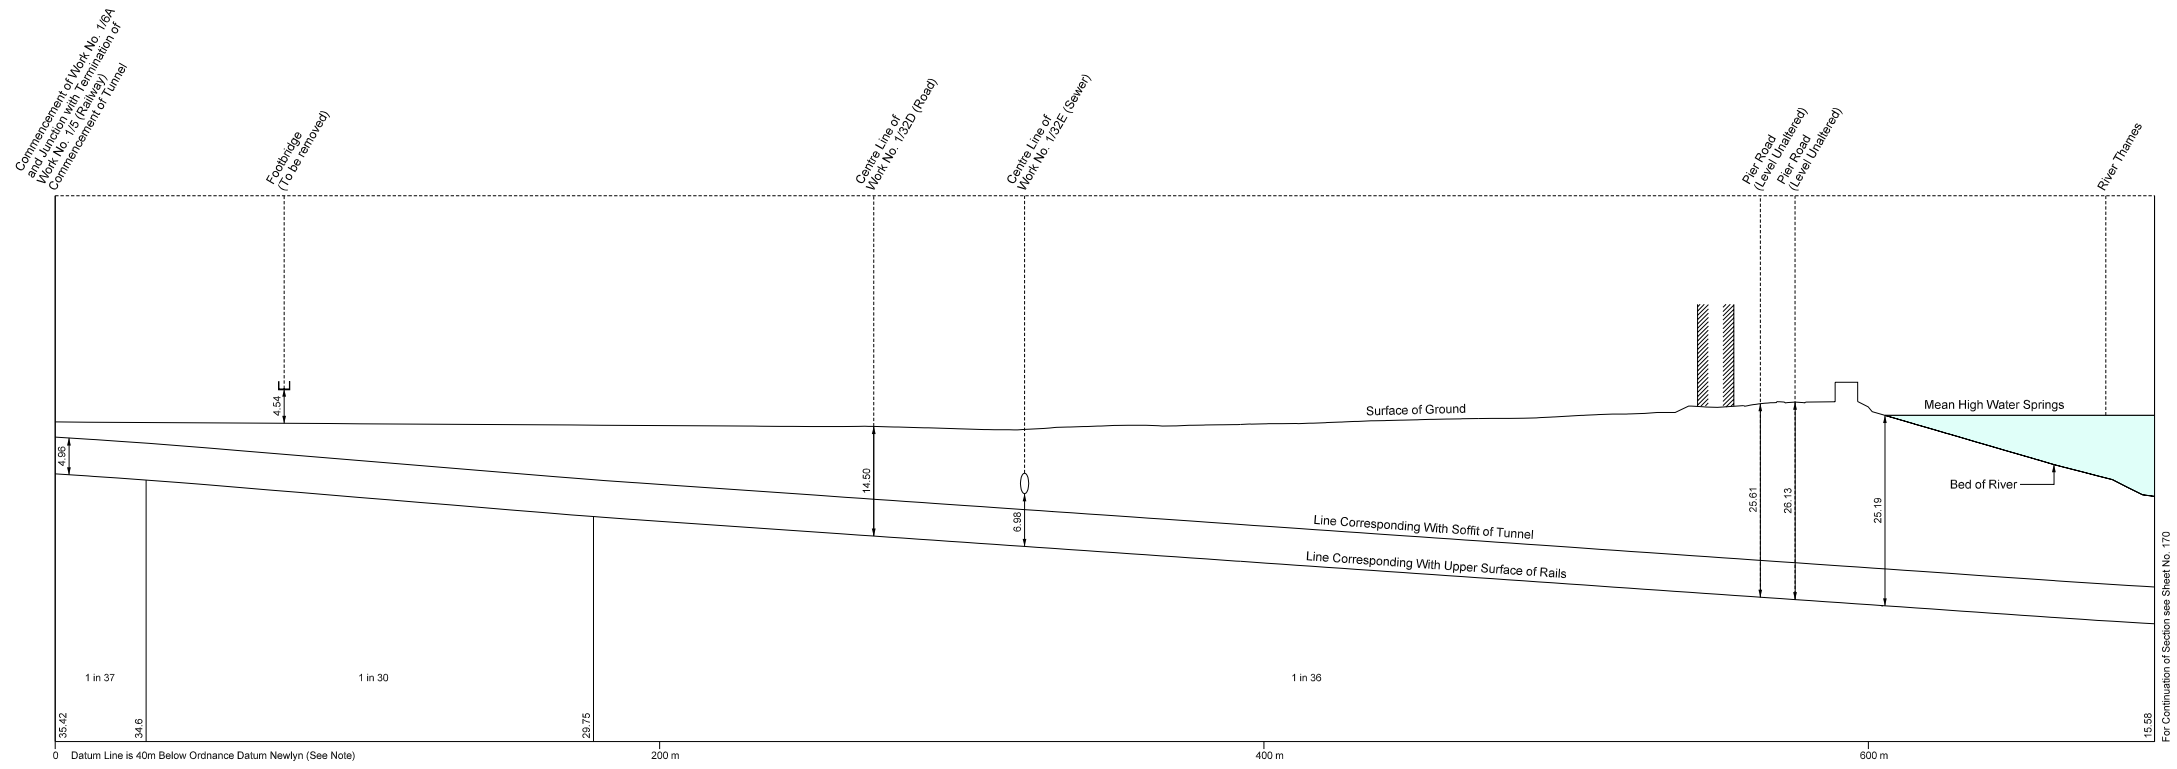

The Datum Line for Work No. 1/6A is 41.89metres below Ordnance Survey Bench Mark (1.89metres above Ordnance Datum Newlyn) marked with a rivet in north east base of footbridge in Albert Road and marked thus 'r' on plan Sheet No.30.

## WORK No. 1/6B

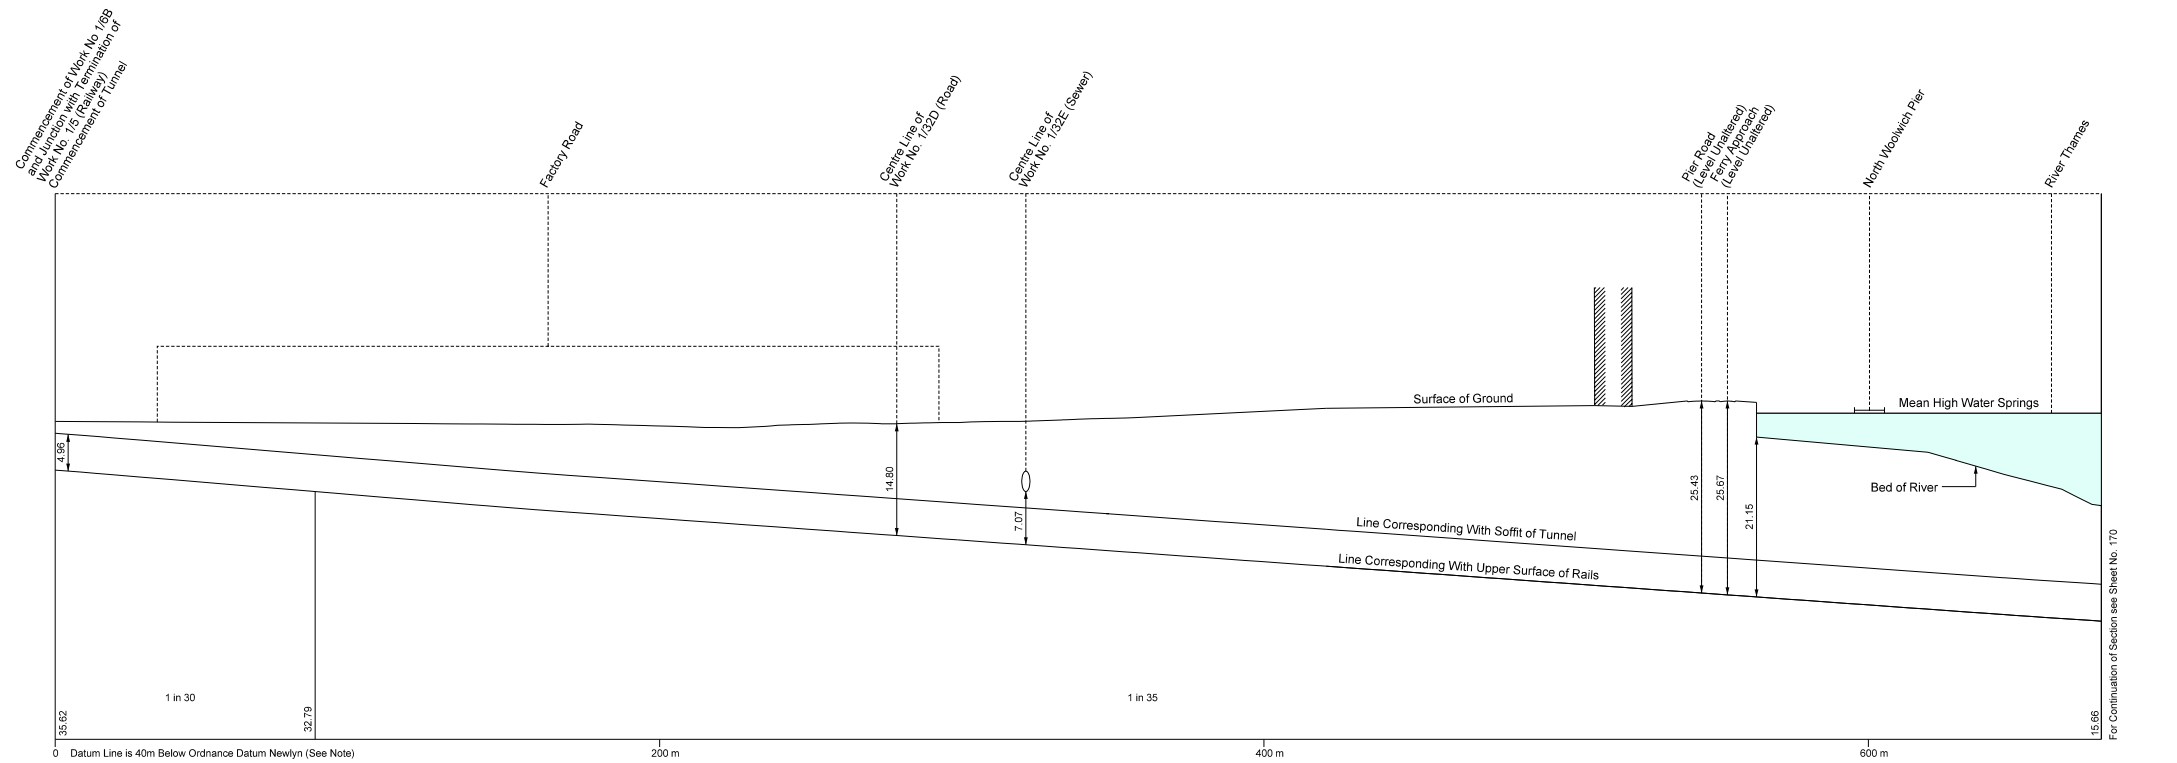

The Datum Line for Work No. 1/6B is 41.89metres below Ordnance Survey Bench Mark (1.89metres above Ordnance Datum Newlyn) marked with a rivet in north east base of footbridge in Albert Road and marked thus 'r' on plan Sheet No.30.

