
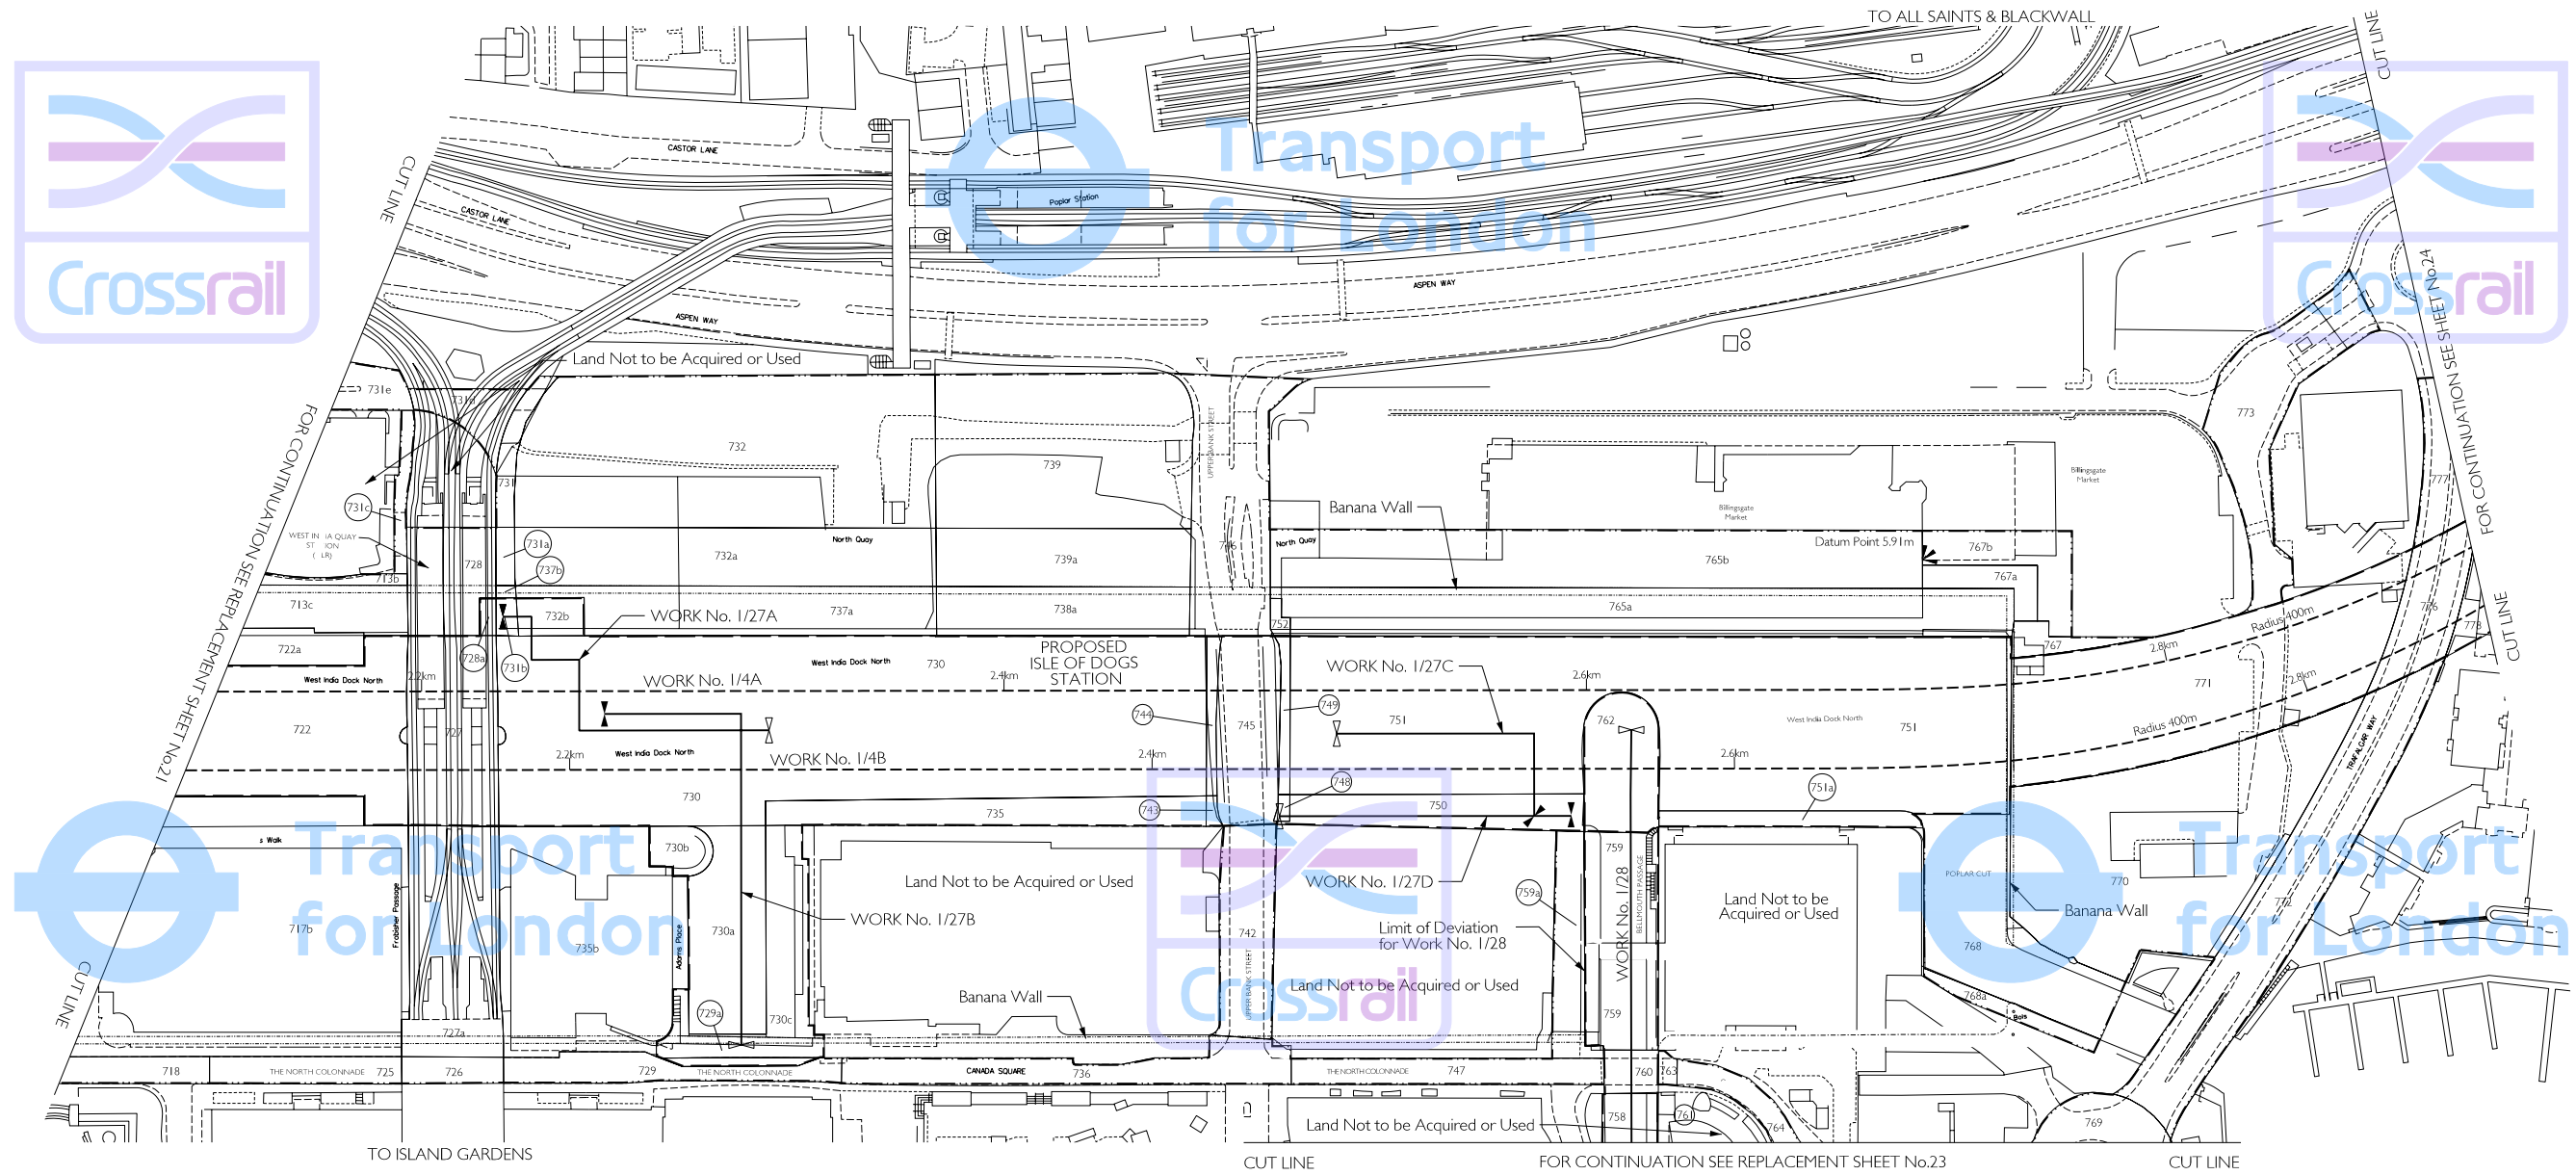


GREATER LONDON LONDON BOROUGH OF TOWER HAMLETS PLAN

IN PARLIAMENT - SESSION 2005-06
CROSSRAIL
(AMENDMENT OF PROVISIONS - NOVEMBER 2006)

Works Nos. 1/4A & 1/4B (Railways)
Works Nos. 1/27A, 1/27B & 1/27C (Escalators & Bridges)
Work No. 1/27D (Bridge)
Work No. 1/28 (Temporary Jetty and Conveyor)
For Sections of Works Nos. 1/4A & 1/4B see Sheet Nos. 160 - 166
For Section of Work No. 1/28 see Sheet No. 181
For Sections of Works Nos. 1/27A, 1/27B, 1/27C & 1/27D see Sheet No. 255

Isle of Dogs Station

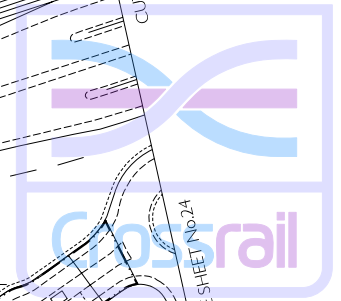

Proposed Tunnels under West India Dock North, Works Nos. 1/4A & 1/4B,
Minimum Depth of Tunnels (other than Station Works) Below Dock 8.7m

Adjustments to this Sheet are as follows:
Work No. 1/27 deleted.
Works Nos. 1/27A, 1/27B, 1/27C & 1/27D added.
Plots 728a, 729a, 730a, 730b, 730c, 731b & 732b added and plot 750 amended.
LLAU amended at West India Dock North for working site and protective works to Banana Wall.
(Plots 713b, 713c, 717b, 722a, 727a, 731a, 732a, 735b, 737a, 737b, 738a, 739a, 765a, 765b, 767a, 767b & 768a added).
LLAU amended at Aspen Way and the North Colonnade for access.
(Plots 731c, 731d, 731e & 759a added).

THIS DRAWING IS BASED UPON ORDNANCE SURVEY MATERIAL WITH THE PERMISSION OF ORDNANCE SURVEY ON BEHALF OF THE CONTROLLER OF HER MAJESTY'S STATIONERY OFFICE. © CROWN COPYRIGHT. UNAUTHORISED REPRODUCTION IN WHOLE OR IN PART IS PROHIBITED AND MAY LEAD TO PROSECUTION OR CIVIL PROCEEDINGS. (GLA - 40003179) (2006)



The area enclosed by any limit of deviation or by any limit of land to be acquired or used is the area extending to the outer edge of the line marking those limits.

For key to symbols and line styles see Index Sheet

Scale is 1:1,250 at A1 size

Drawing No. 110408-C1S16-F00-F-50001 Rev D