

SECTION

WORK No. 1/7


IN PARLIAMENT - SESSION 2006 - 07
CROSSRAIL
(AMENDMENT OF PROVISIONS - MAY 2007)
Work No. 1/7 (Railway)

Commencement of Work No. 1/7 and Junction with
Termination of Works Nos. 1/31 and 7/3 (Railways)


Footbridge (Church Manorway)
(To be removed)
Centre Line of Work No. 1/34 (Footbridge)

Centre Line of
Work No. 1/35 (Sewer)

Eynsham Drive
(Level Unaltered)

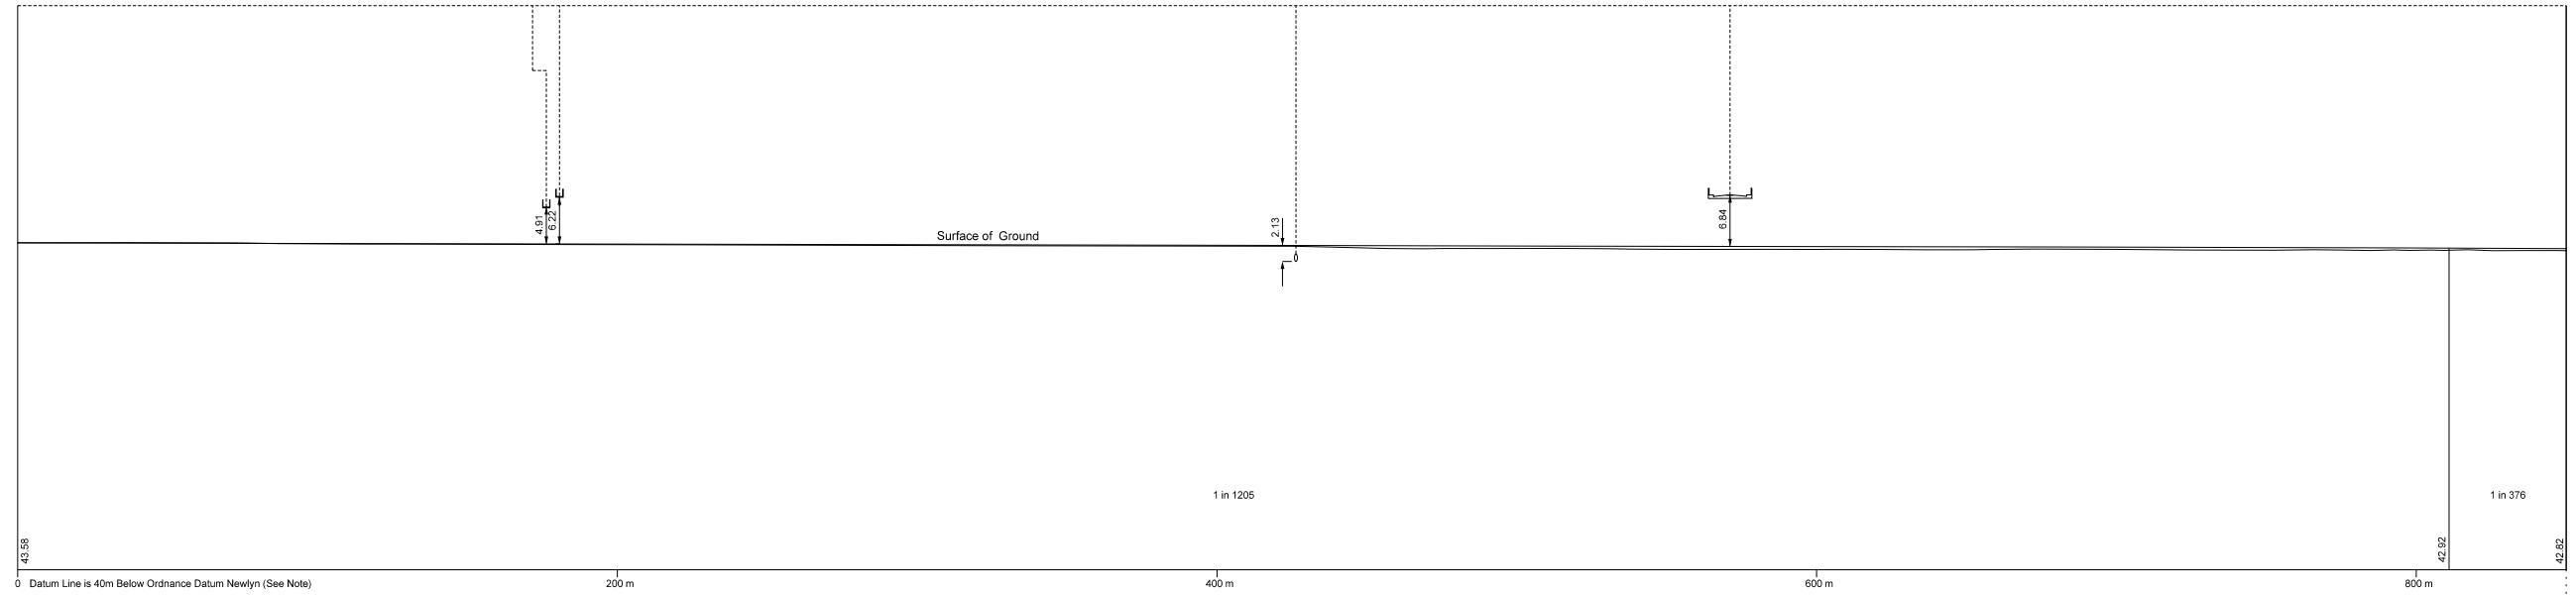


The Datum Line for Work No. 1/34 is 43.12 metres below Ordnance Survey Bench Mark (3.12 metres above Ordnance Datum Newlyn) cut thus ∇ on the north west corner, west face of 2, Blithdale Road and marked thus ∇ on plan Replacement Sheet No. 34.

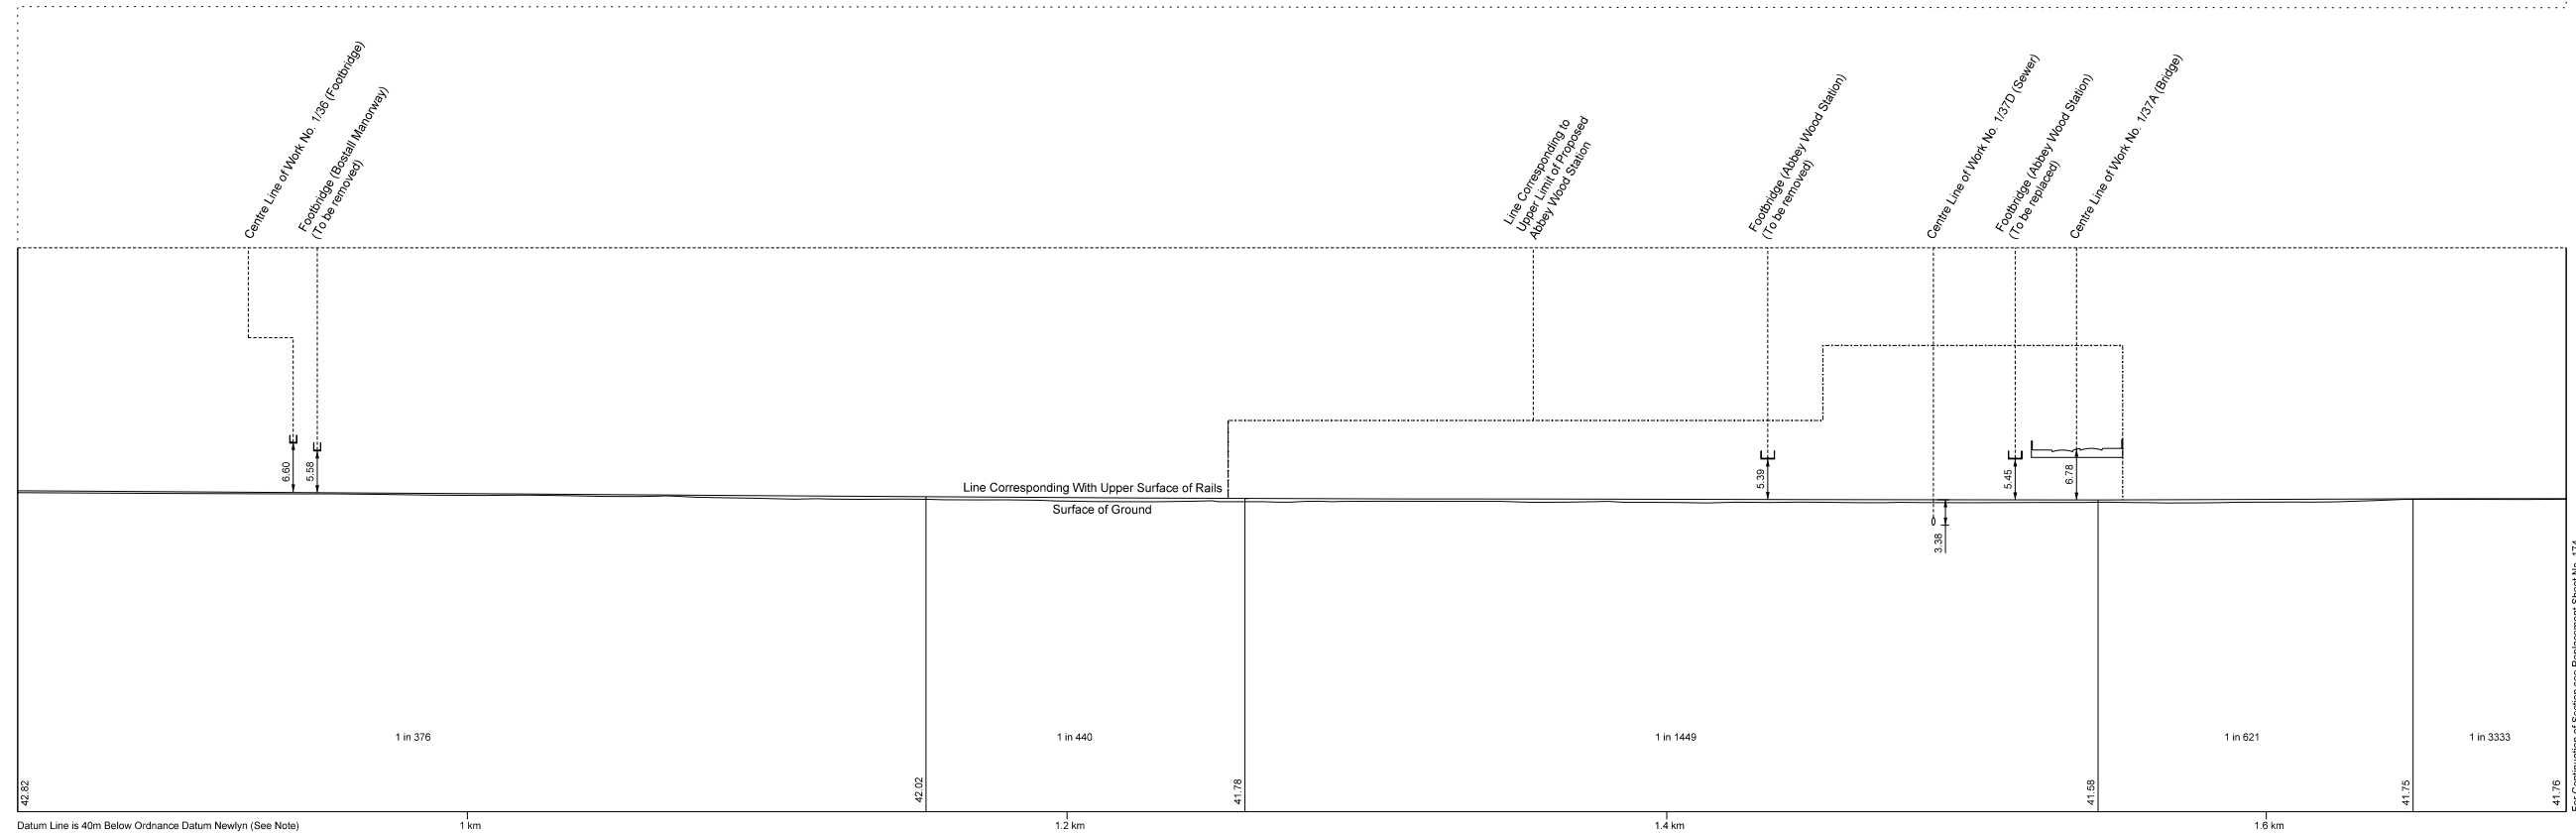

Datum Line is 40m Below Ordnance Datum Newlyn (See Note)

For Continuation of Section see Replacement Sheet No. 174

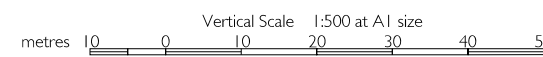

Adjustments to this Sheet are as follows:
Work No. 1/7 Commencement point and chainage points repositioned.