


SECTION

IN PARLIAMENT - SESSION 2006 - 07
CROSSRAIL
(AMENDMENT OF PROVISIONS - MAY 2007)
Work No. 1/7 (Railway)

WORK No. 1/7

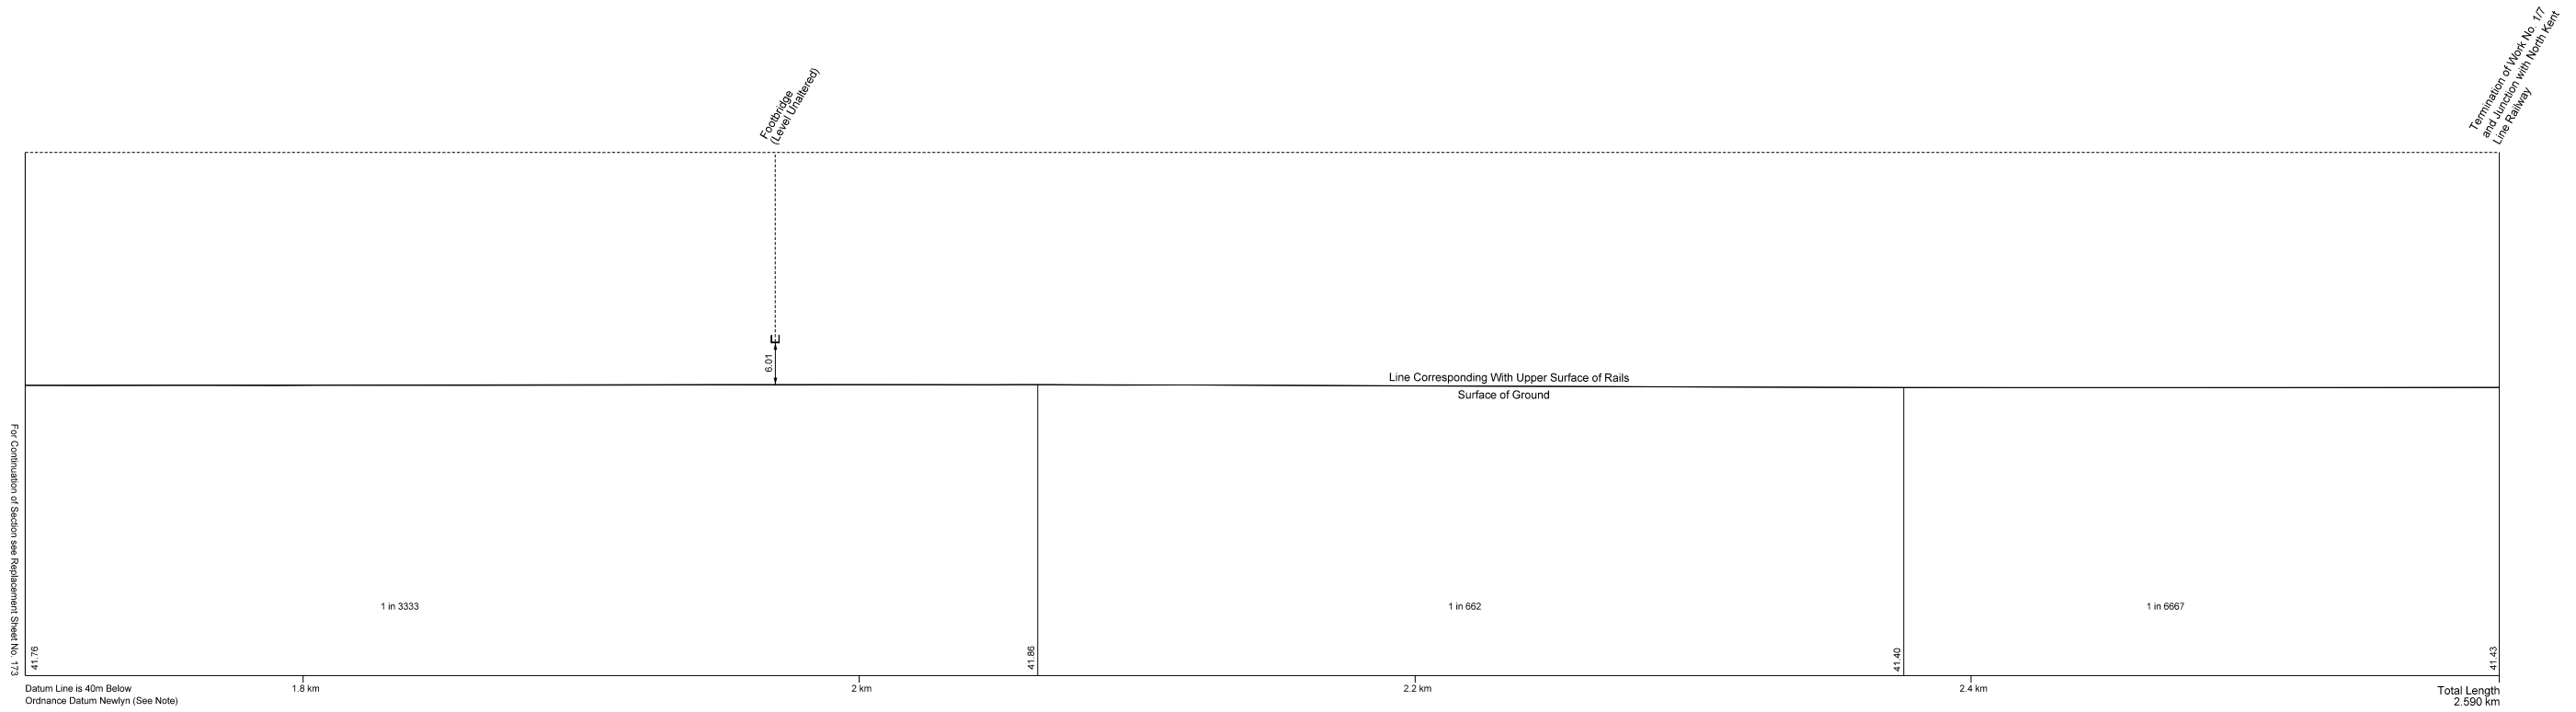

For Continuation of Section see Replacement Sheet No. 173

Termination of Work No. 1/7 and Junction with North Kent Line Railway



Adjustments to this Sheet are as follows:
Work No. 1/7 Chainage points repositioned and total length amended.