


SECTION

IN PARLIAMENT - SESSION 2004 - 05

CROSSRAIL

Work No. 1/8B (Railway)

WORK No. 1/8B

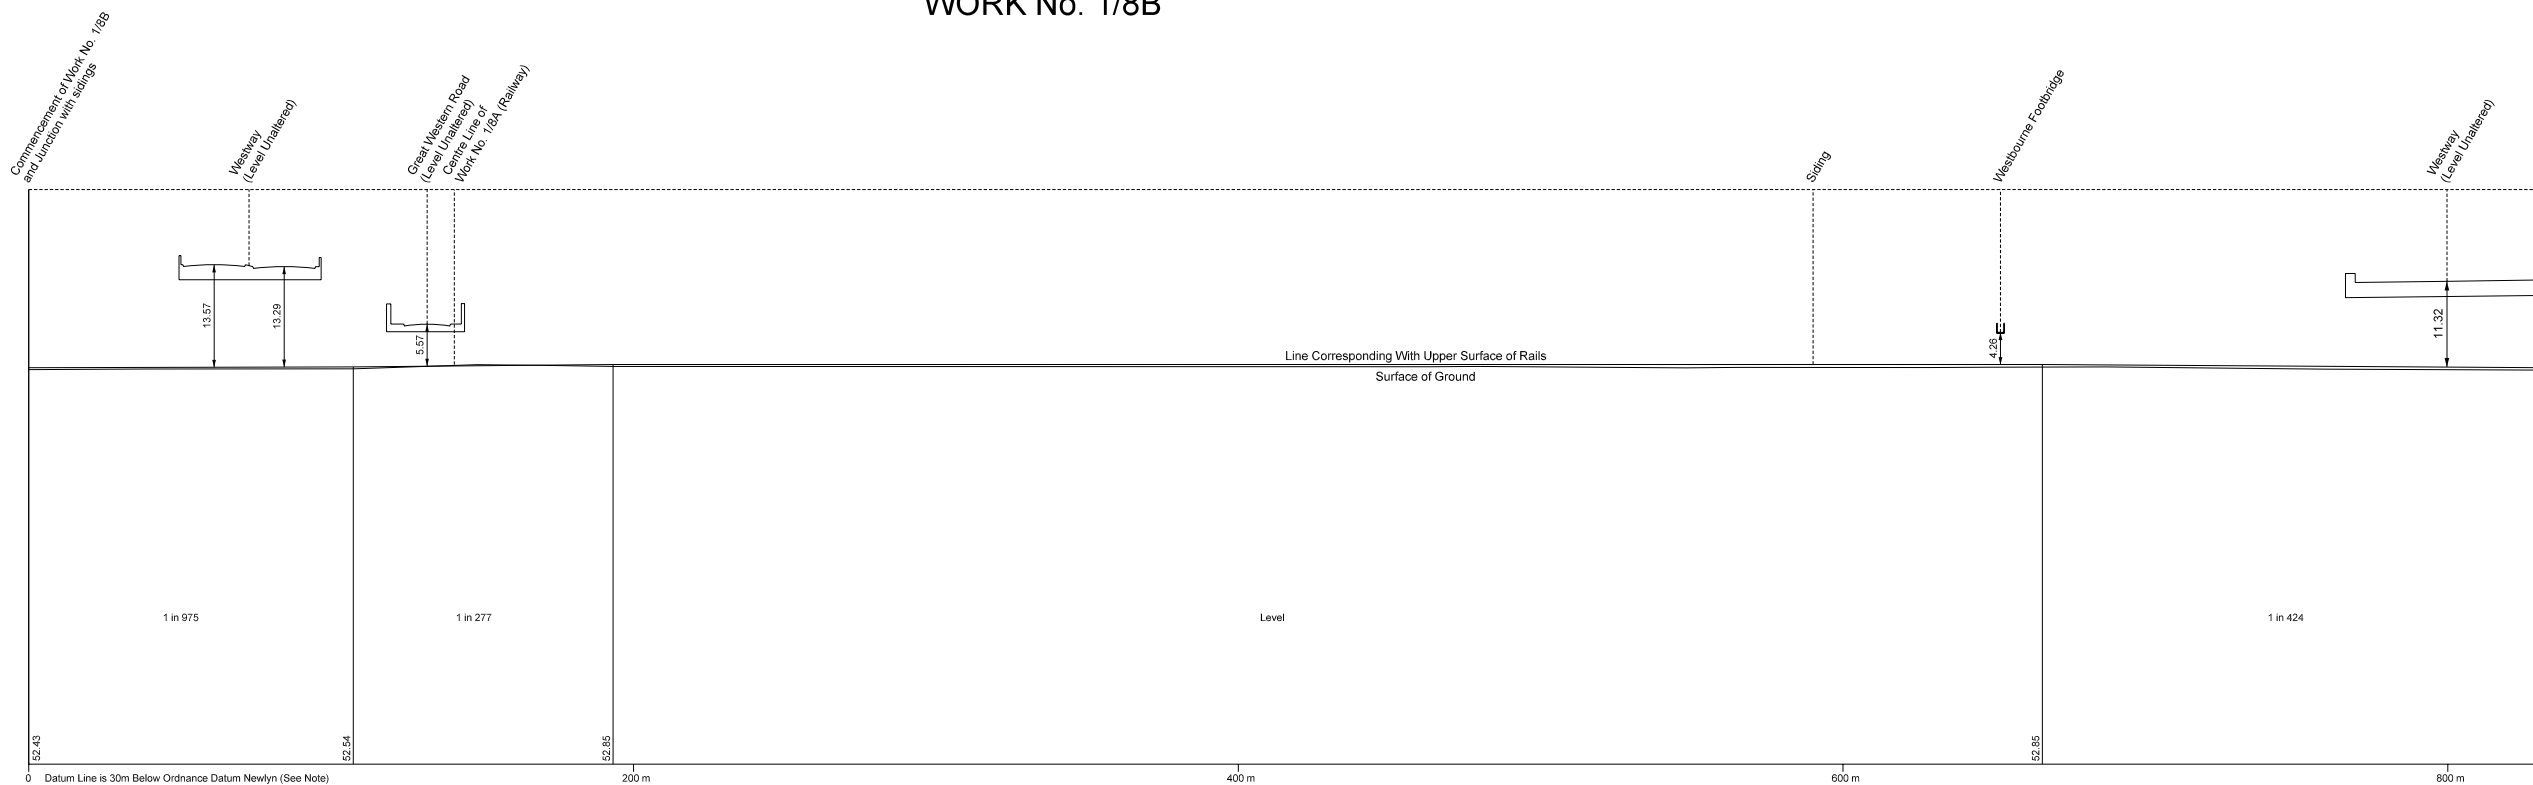

The Datum Line for Work No. 1/8B is 59.47 metres below Ordnance Survey Bench Mark (29.47 metres above Ordnance Datum Newlyn) cut thus ∇ on the north east face of 50, Great Western Road and marked thus ∇ on plan Sheet No.4.

