

# GREATER LONDON

IN PARLIAMENT - SESSION 2004-05

CROSSRAIL


Works Nos. 1/4A & 1/4B (Railways)  
Work No. 1/29 (jetty)  
For Sections of Works Nos. 1/4A & 1/4B see Sheet Nos. 160 - 166  
For Section of Work No. 1/29 see Sheet No. 181

Limmo Shaft

## PLAN

### LONDON BOROUGH OF NEWHAM

### LONDON BOROUGH OF TOWER HAMLETS

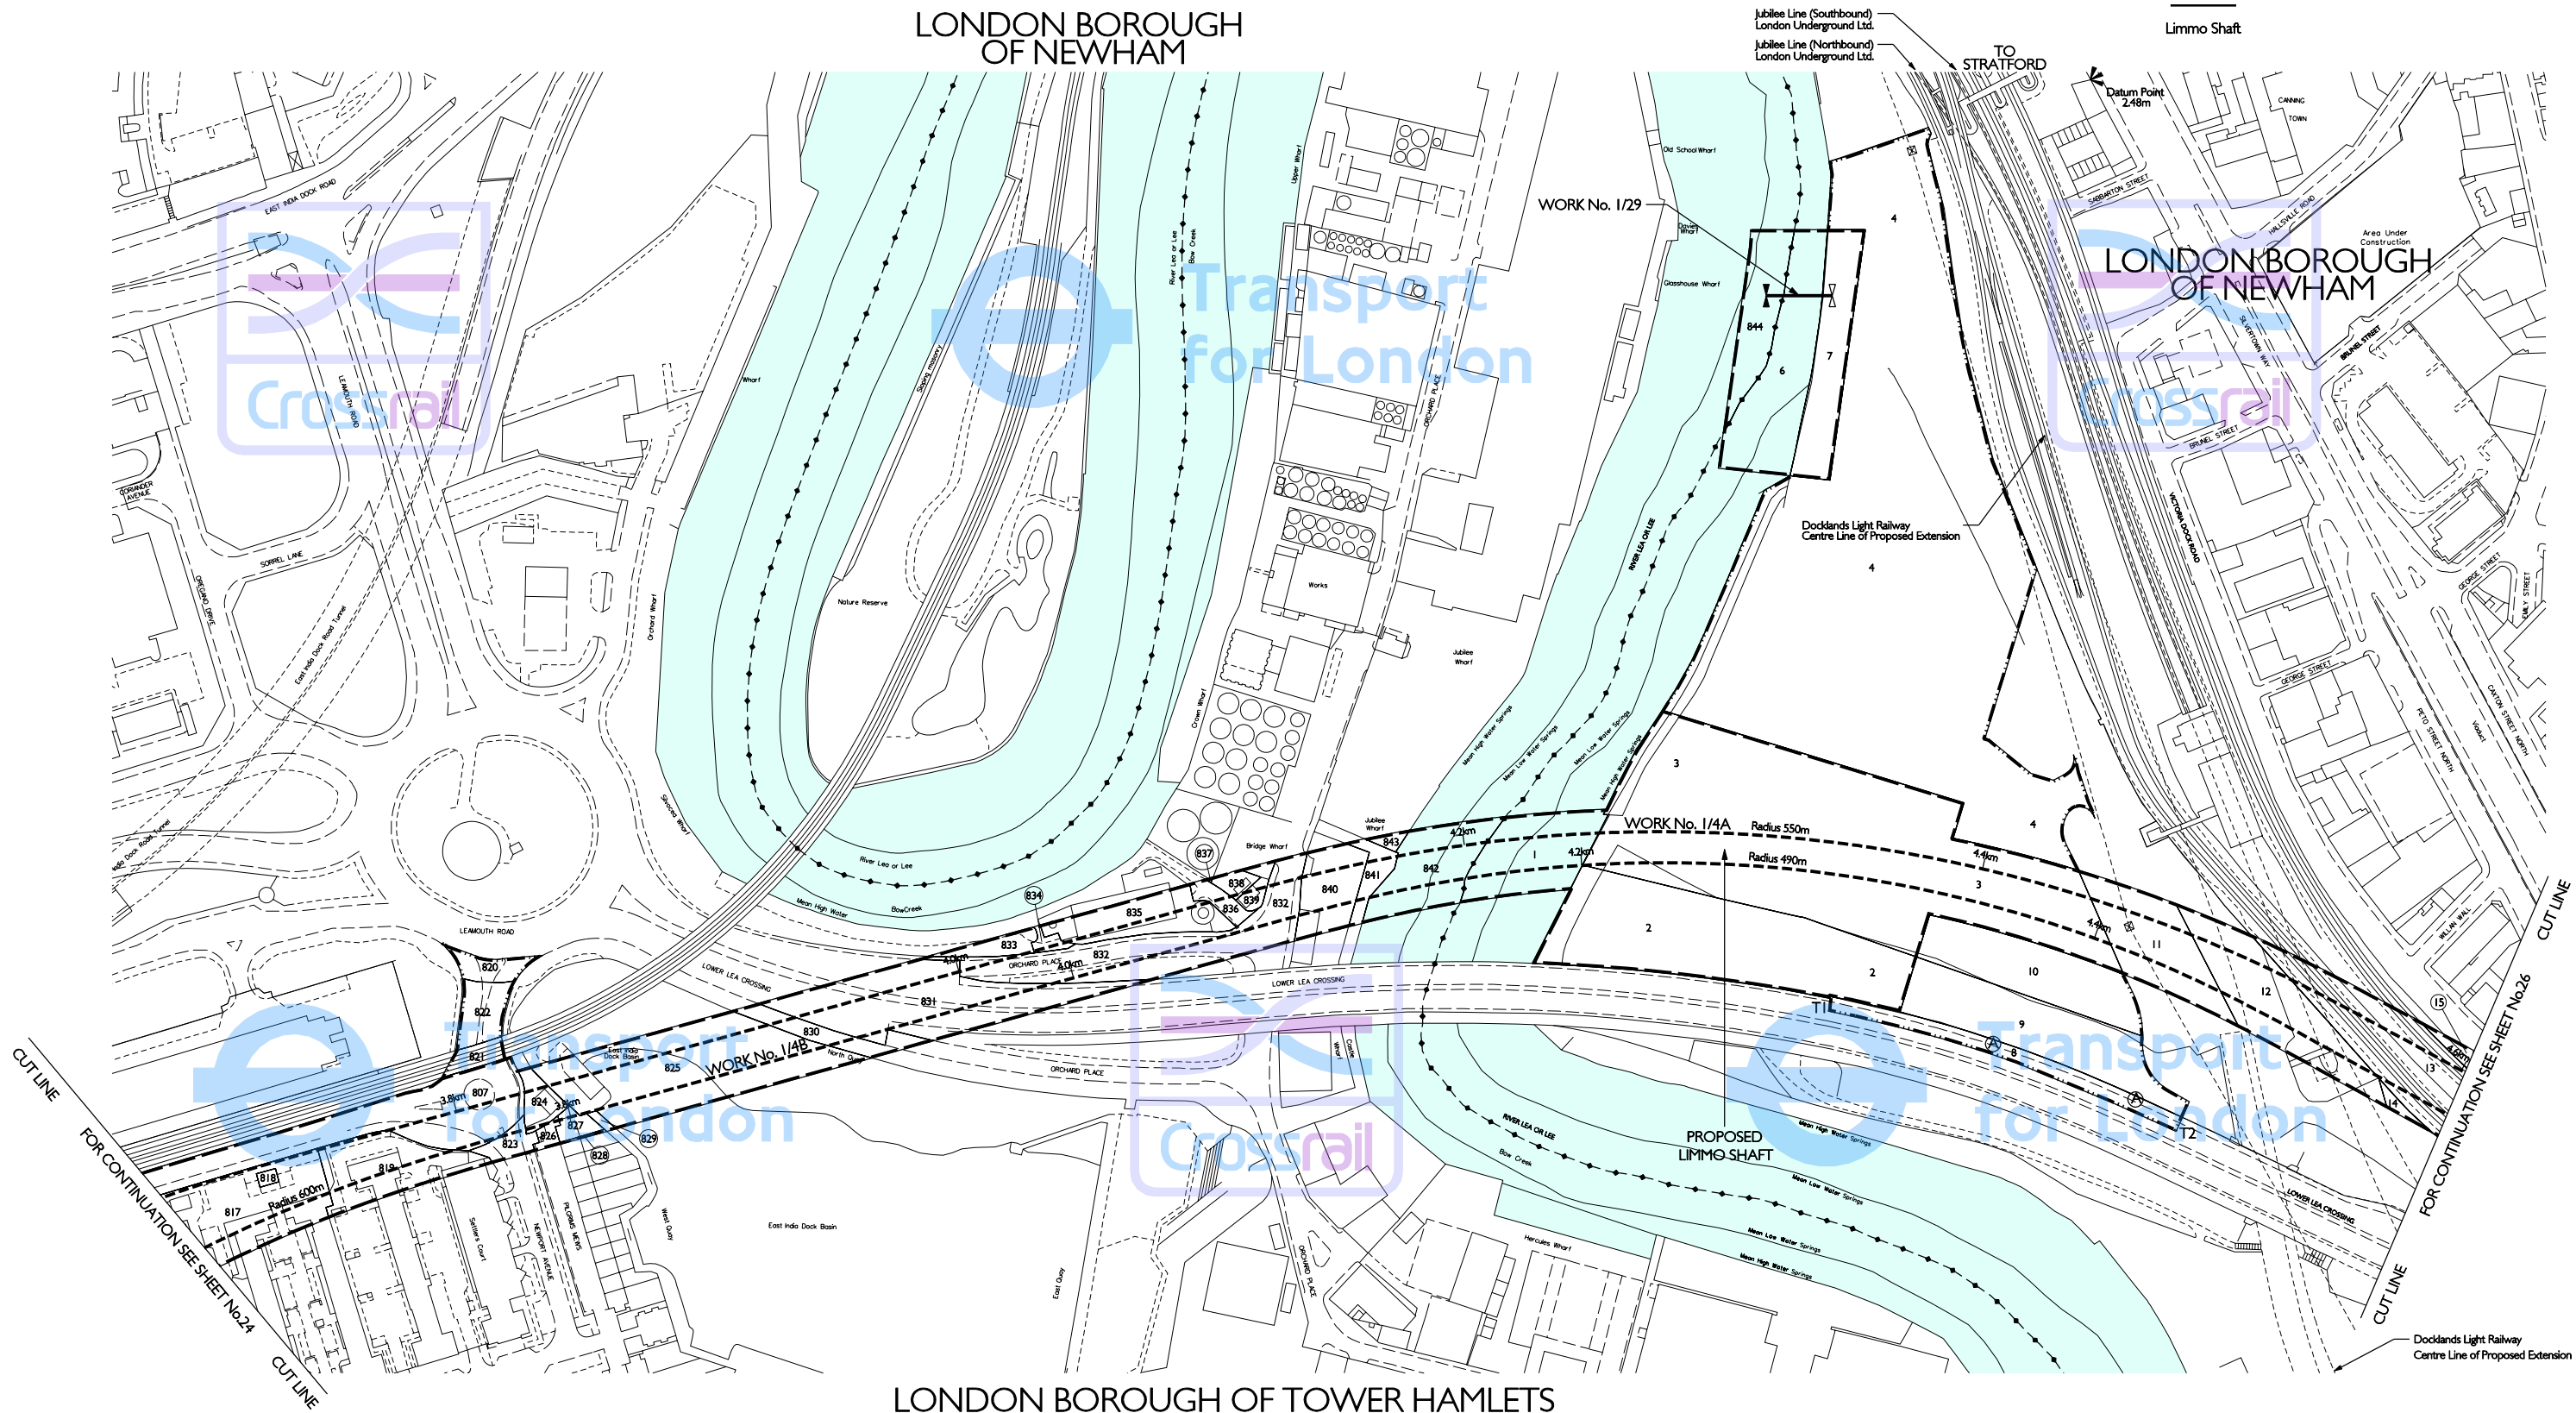

Proposed Tunnels under East India Dock Basin, Works Nos. 1/4A & 1/4B,  
Depth of Tunnels Below Basin 30.40m

Proposed Tunnels under River Lea or Lee, Works Nos. 1/4A & 1/4B,  
Depth of Tunnels Below River Bed 24.40m

THIS MAP IS BASED UPON ORDNANCE SURVEY MATERIAL WITH THE PERMISSION OF ORDNANCE SURVEY ON BEHALF OF THE CONTROLLER OF HER MAJESTY'S STATIONERY OFFICE © CROWN COPYRIGHT. UNAUTHORISED REPRODUCTION INFRINGES CROWN COPYRIGHT AND MAY LEAD TO PROSECUTION OR CIVIL PROCEEDINGS. (GLA - 100032379) (2005).



The area enclosed by any limit of deviation or by any limit of land to be acquired or used is the area extending to the outer edge of the line marking those limits.

For key to symbols and line styles see Index Sheet

Scale is 1:1,250 at A1 size

Drawing No. I10401-C1 G00-F00-F-50027 Rev J