


# GREATER LONDON LONDON BOROUGH OF HAVERING PLAN

IN PARLIAMENT - SESSION 2004-05

CROSSRAIL


Works Nos. 2/13C & 2/13D (Railways)  
Work No. 2/15A (Sewer)  
Work No. 2/15B (Bridge Widening)  
Work No. 2/15C (Bridge)  
Work No. 2/15D (Road Realignment)  
Work No. 2/15E (Access Road)  
For Sections of Works Nos. 2/13C & 2/13D see Sheet No. 210  
For Sections of Works Nos. 2/15A, 2/15B, 2/15C, 2/15D & 2/15E see Sheet No. 211

Land at Romford Station  
Existing Railway

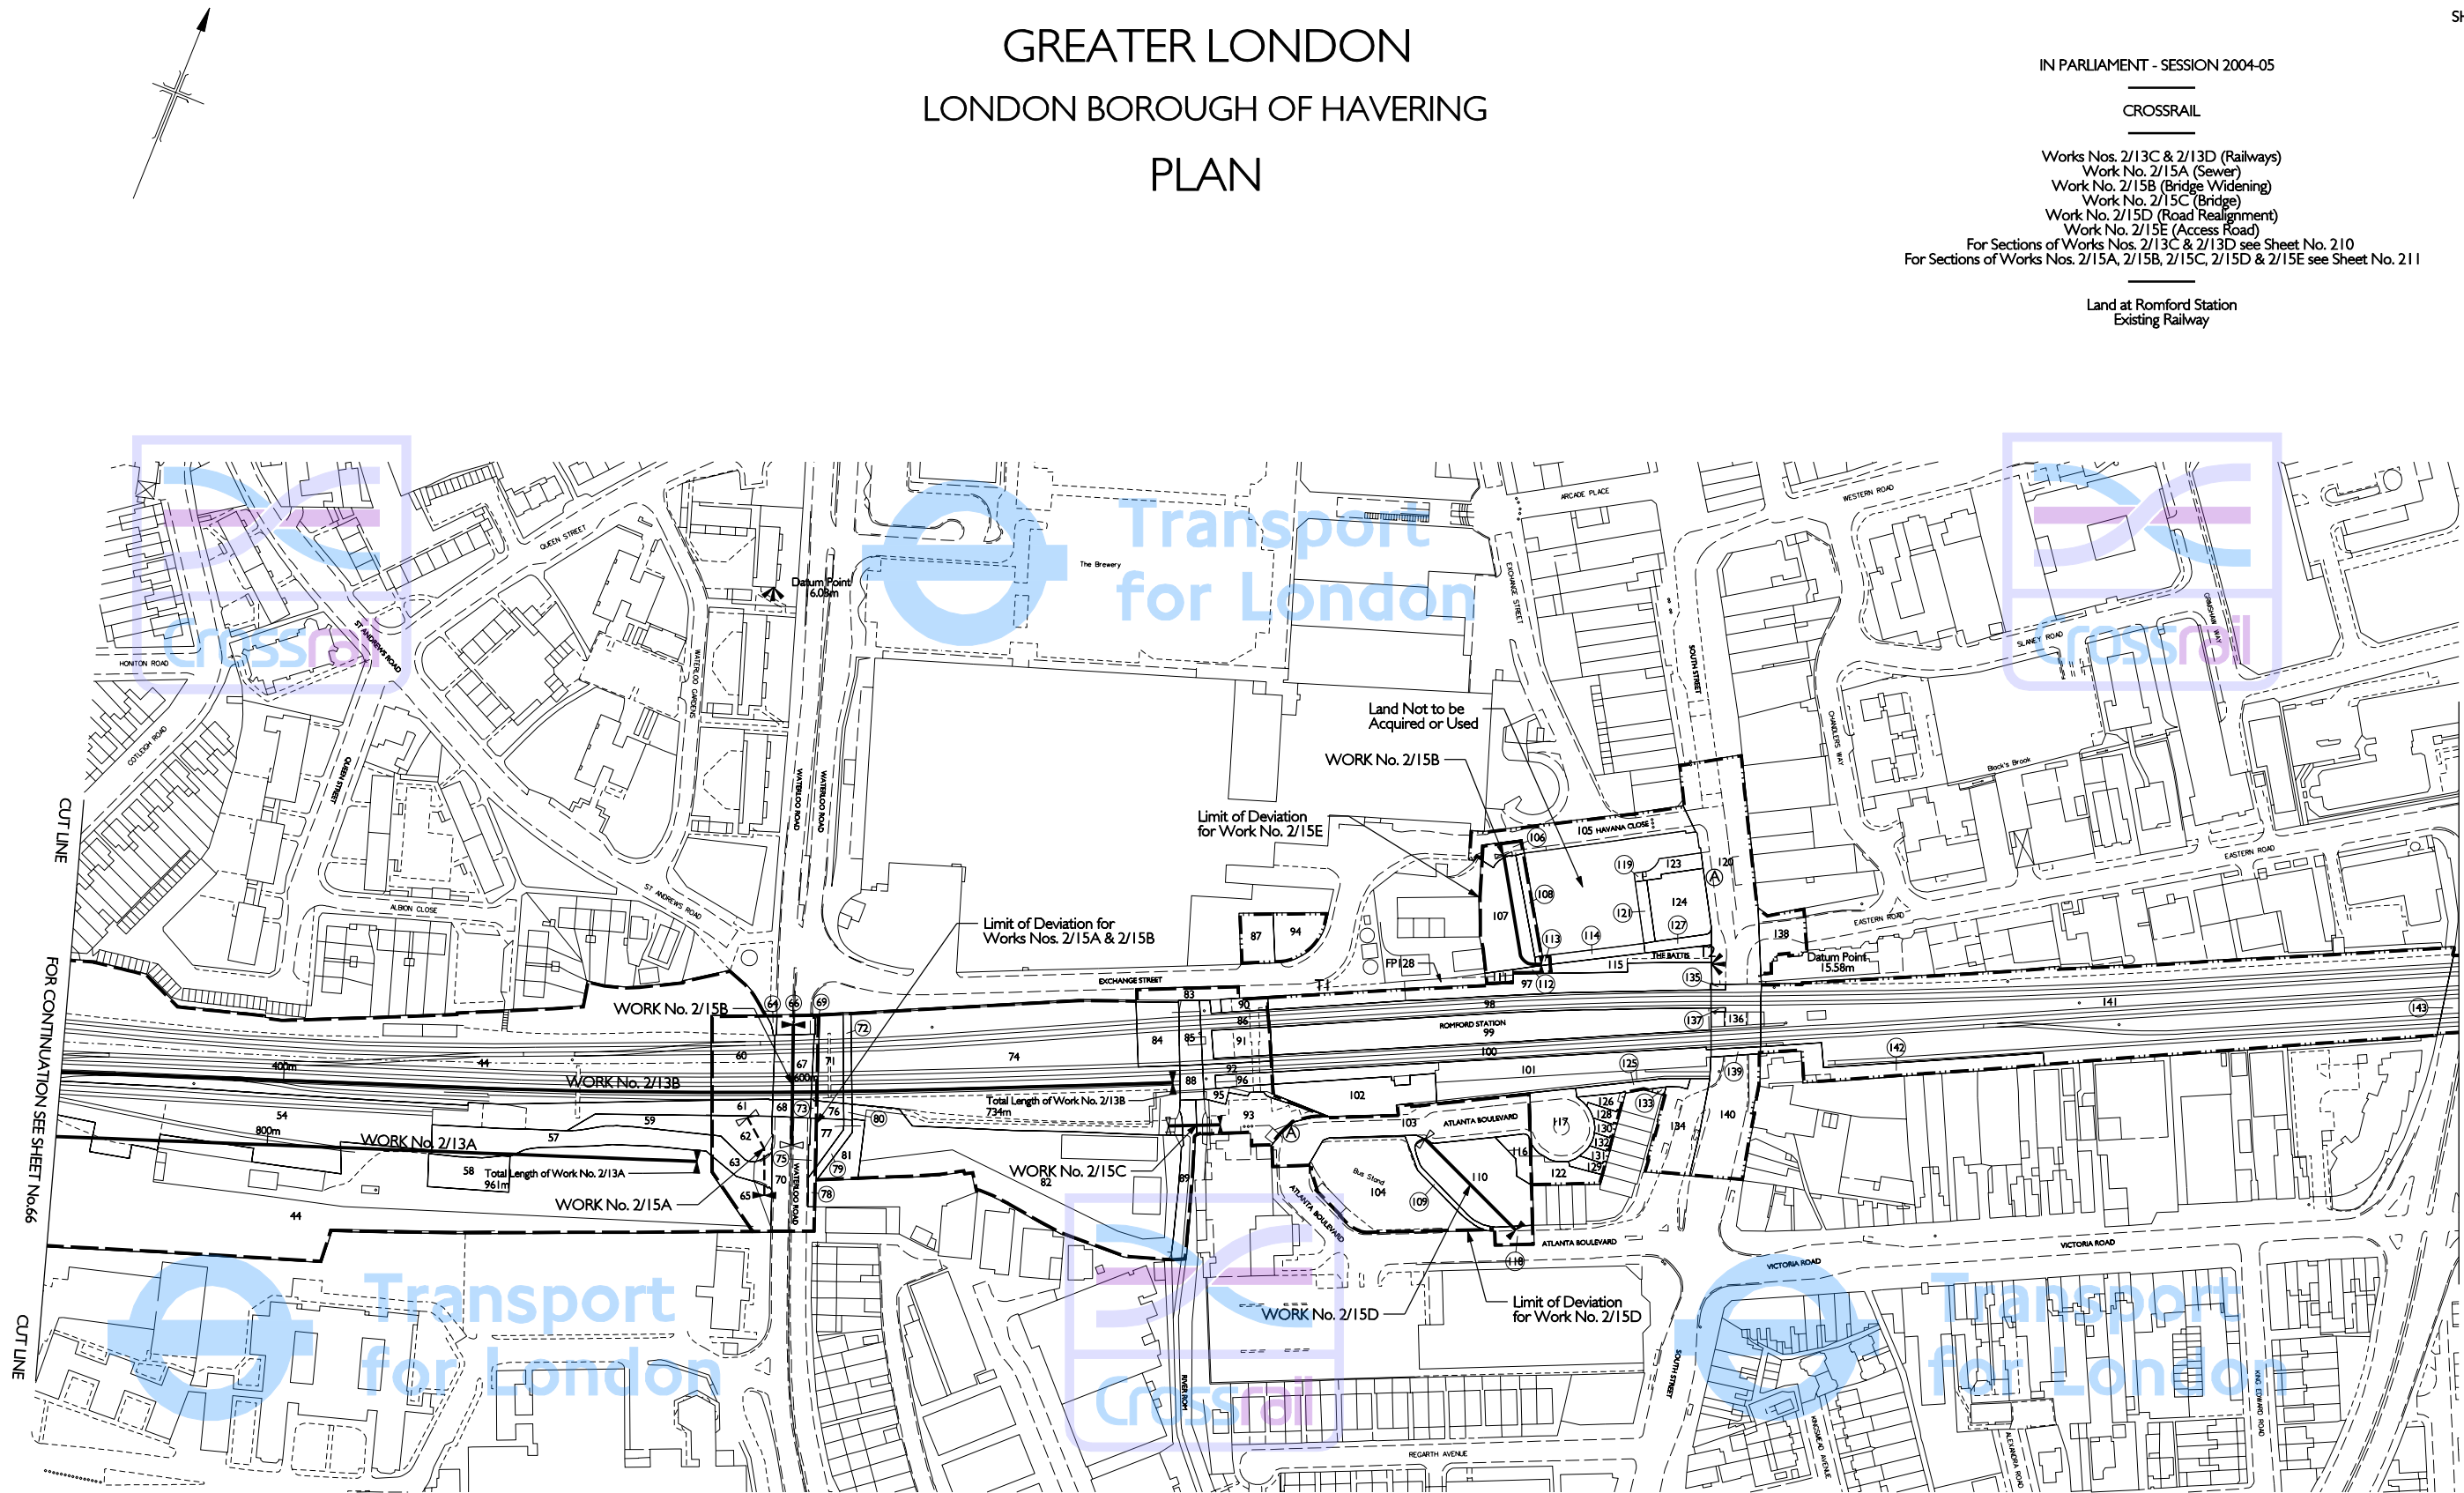

Proposed Bridge over River Rom, Work No. 2/15C,  
Span 13.0m, Headway 5.11m

THIS MAP IS BASED UPON ORDNANCE SURVEY MATERIAL WITH THE PERMISSION OF ORDNANCE SURVEY ON BEHALF OF THE CONTROLLER OF HER MAJESTY'S STATIONERY OFFICE © CROWN COPYRIGHT. UNAUTHORISED REPRODUCTION INFRINGES CROWN COPYRIGHT AND MAY LEAD TO PROSECUTION OR CIVIL PROCEEDINGS. (GLA - 100032379) (2005).

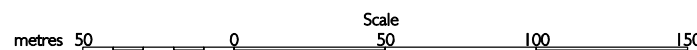

The area enclosed by any limit of deviation or by any limit of land to be acquired or used is the area extending to the outer edge of the line marking those limits.

For key to symbols and line styles see Index Sheet

Scale is 1:1,250 at A1 size

Drawing No. I10401-E1G00-F00-F-50218 Rev J