


SECTION

IN PARLIAMENT - SESSION 2004 - 05

CROSSRAIL

Work No. 1/7 (Railway)

WORK No. 1/7

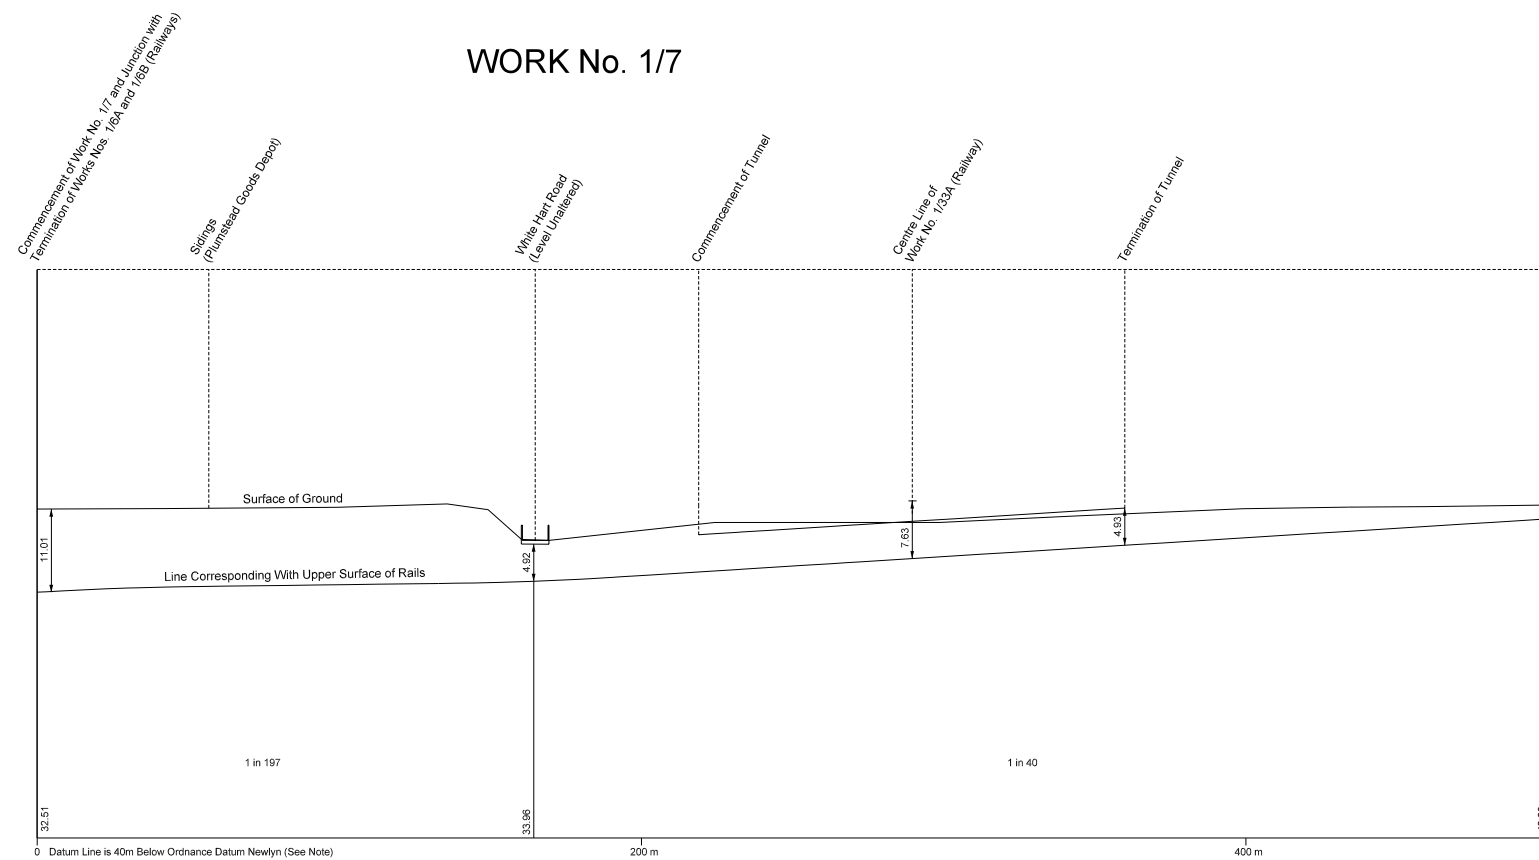

The Datum Line for Work No. 1/7 is 47.92 metres below Ordnance Survey Bench Mark (7.92 metres above Ordnance Datum Newlyn) cut thus ∇ on the west face of wall in central reservation of Plumstead High Street and marked thus ∇ on plan Sheet No. 33.

