


SECTION

IN PARLIAMENT - SESSION 2004 - 05

CROSSRAIL


Work No. 1/8B (Railway)

WORK No. 1/8B

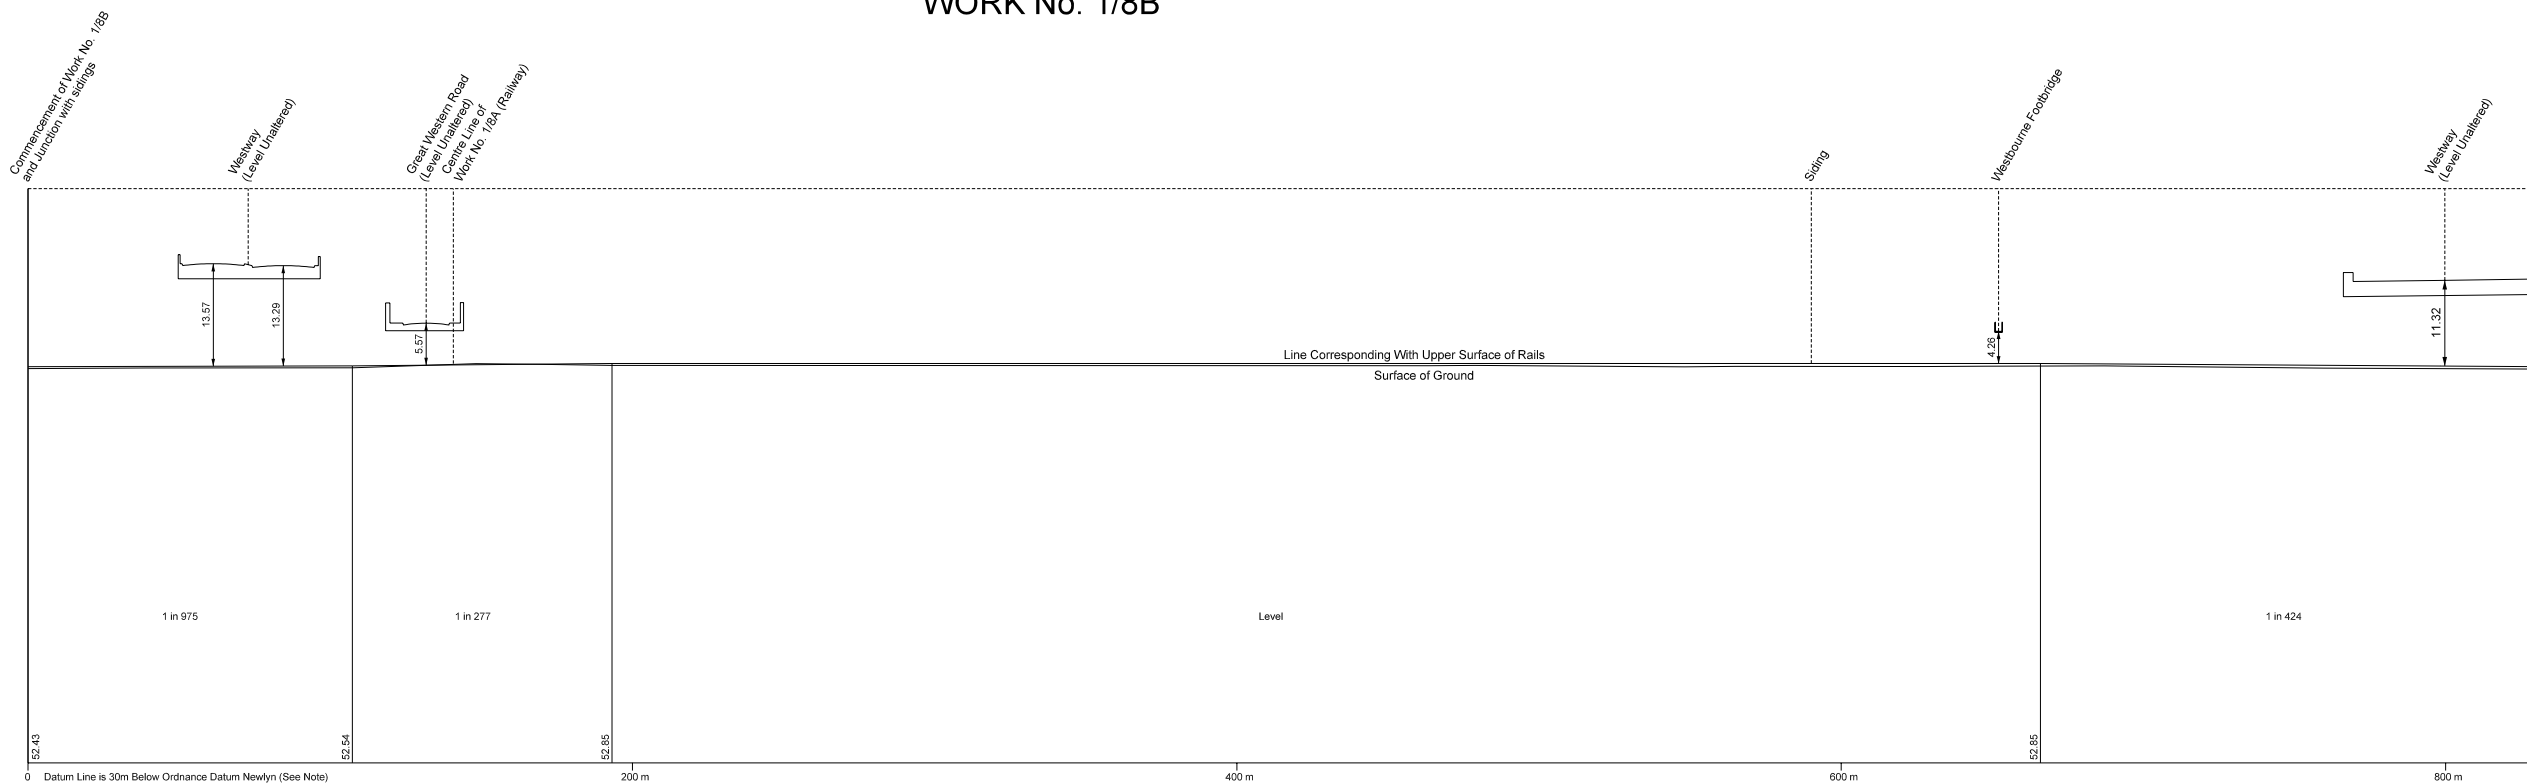

Datum Line is 30m Below Ordnance Datum Newlyn (See Note)

The Datum Line for Work No. 1/8B is 59.47 metres below Ordnance Survey Bench Mark (29.47 metres above Ordnance Datum Newlyn) cut thus ∇ on the north east face of 50, Great Western Road and marked thus 'v' on plan Sheet No.4.

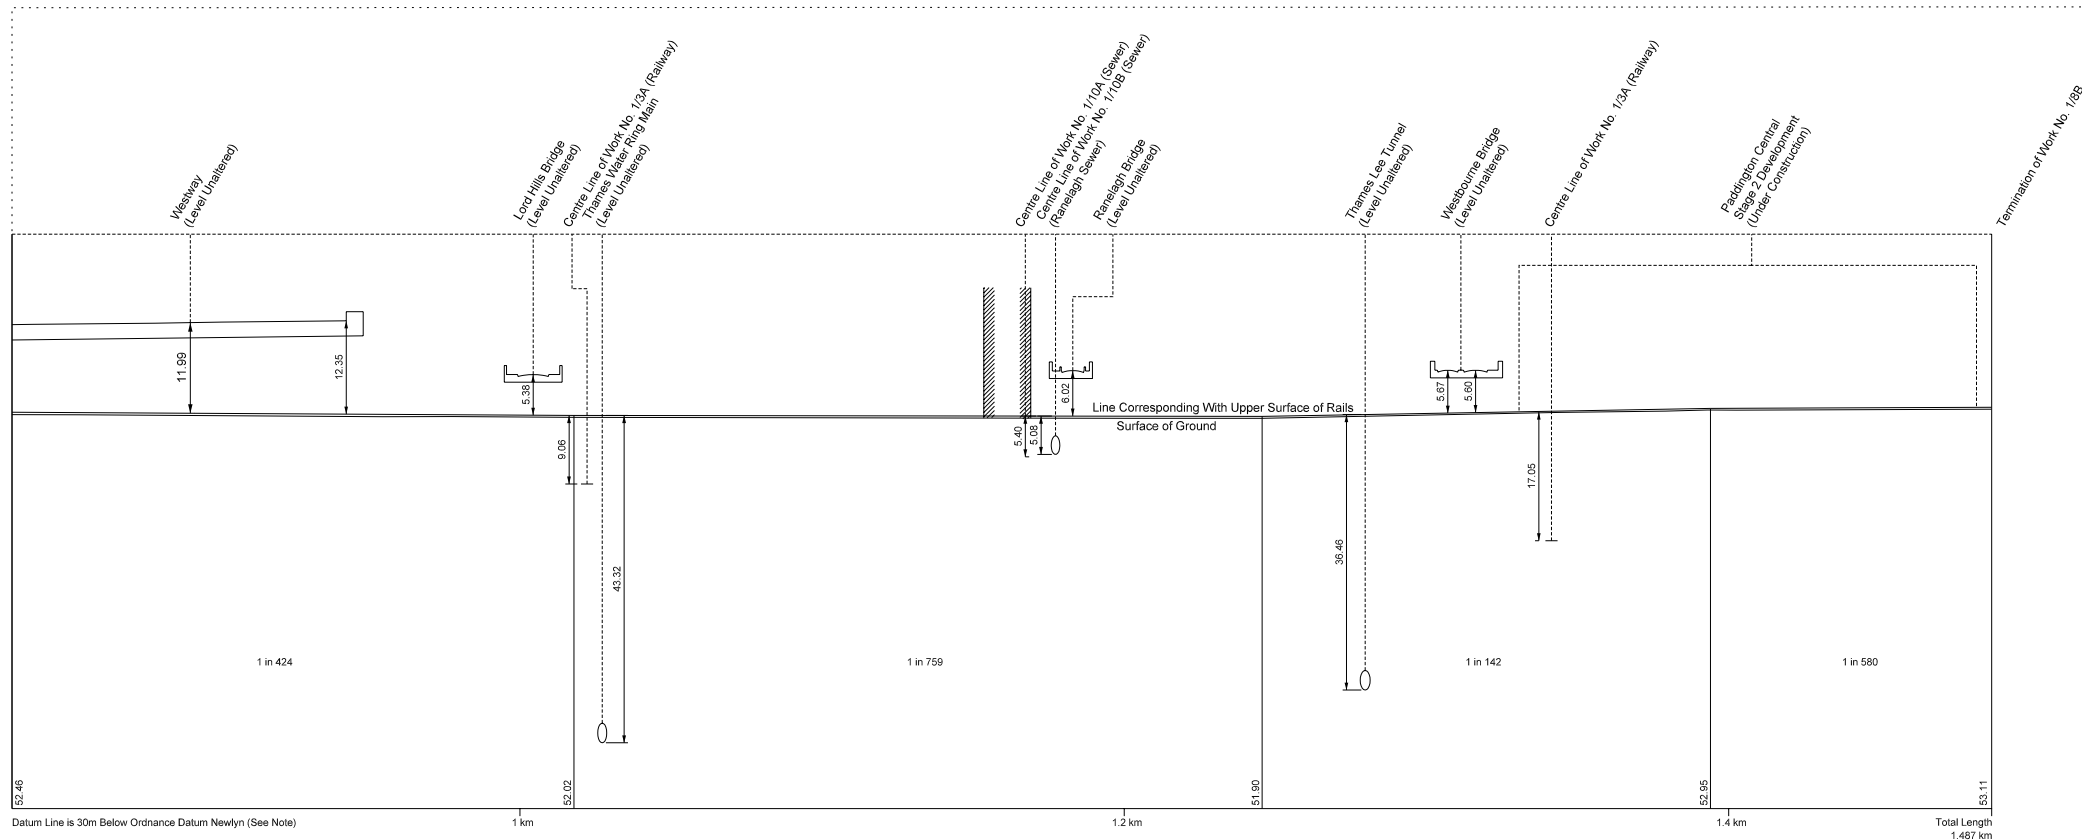

Datum Line is 30m Below Ordnance Datum Newlyn (See Note)

Total Length 1.487 km

