


SECTION

IN PARLIAMENT - SESSION 2004 - 05

CROSSRAIL

Work No. 1/31 (Sewer)

WORK No. 1/31

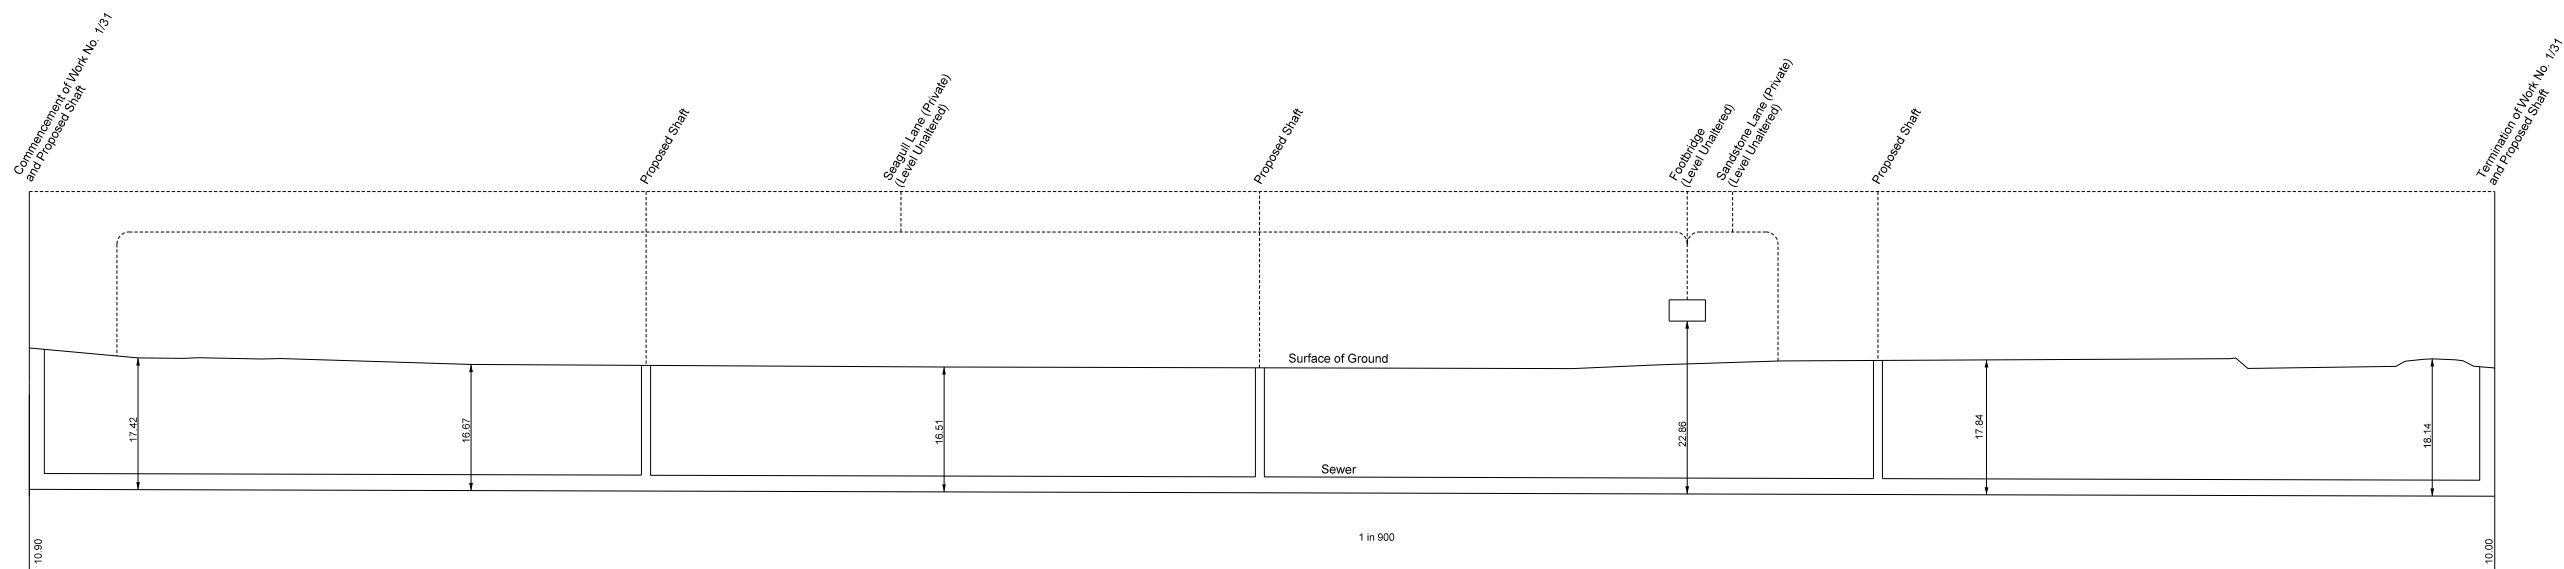

Datum Line is 25m Below Ordnance Datum Newlyn (See Note)

The Datum Line for Work No. 1/31 is 27.02 metres below Ordnance Survey Bench Mark (2.02 metres above Ordnance Datum Newlyn) cut thus ∇ on the south west corner west face of 26, Murray Square and marked thus ∇ on plan Sheet No. 26.

