

# GREATER LONDON

IN PARLIAMENT - SESSION 2006-07  
CROSSRAIL  
(AMENDMENT OF PROVISIONS - MAY 2007)


## PLAN

Works Nos. 1/6A & 1/6B (Railways)  
Work No. 1/6C (Station Box)  
For Sections of Works Nos. 1/6A & 1/6B see Replacement Sheet Nos. 169 - 172  
For Section of Work No. 1/6C see Replacement Sheet No. 170

Warren Lane Shaft

LONDON BOROUGH OF NEWHAM

LONDON BOROUGH OF GREENWICH

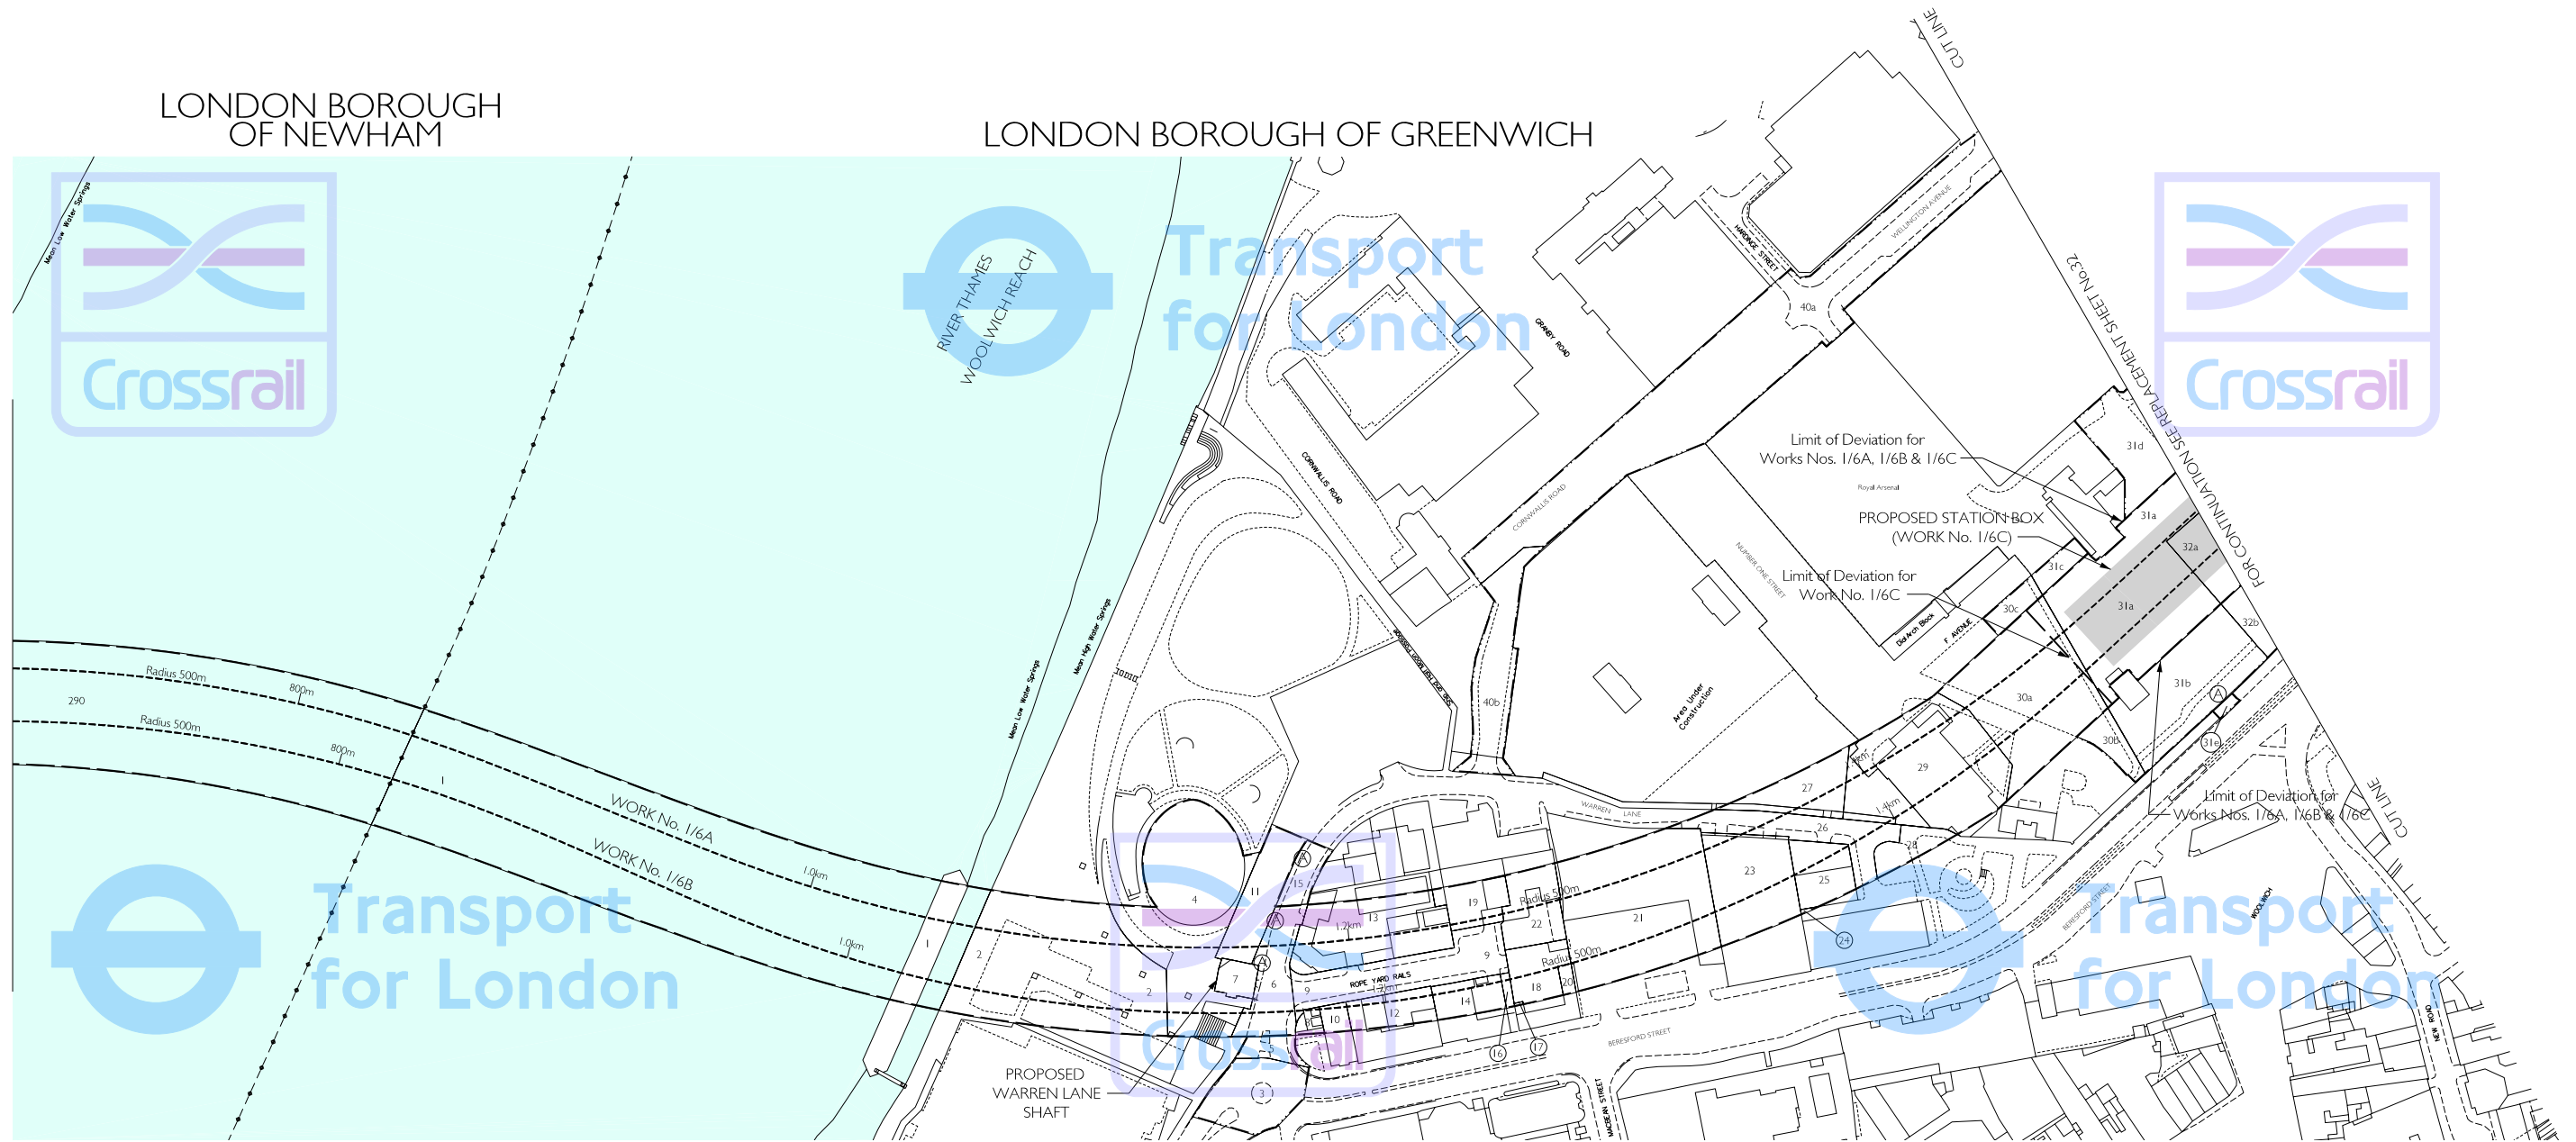


Proposed Tunnels under River Thames, Works Nos. 1/6A & 1/6B  
Depth of Tunnels Below River Bed  
Work No. 1/6A - 11.99m and Work No. 1/6B - 12.06m

Adjustments to this Sheet are as follows;

Works Nos. 1/6A & 1/6B realigned.  
LOD for Works Nos. 1/6A & 1/6B amended.  
Work No. 1/6C (Station Box) added. (Plots 30, 31 & 32 removed, Plots 30a, 31a & 32a added).  
LLAU added at The Royal Arsenal (Plots 30b, 30c, 31b, 31c, 31d, 31e, 32b, 40a & 40b added).  
Access point added at Beresford Street.

THIS MAP IS BASED UPON ORDNANCE SURVEY MATERIAL WITH THE PERMISSION OF ORDNANCE SURVEY ON BEHALF OF THE CONTROLLER OF HER MAJESTY'S STATIONERY OFFICE © CROWN COPYRIGHT. UNAUTHORISED REPRODUCTION INFRINGES CROWN COPYRIGHT AND MAY LEAD TO PROSECUTION OR CIVIL PROCEEDINGS. (GLA - 100032379) (2007).

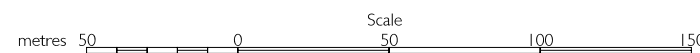

The area enclosed by any limit of deviation or by any limit of land to be acquired or used is the area extending to the outer edge of the line marking those limits.

For key to symbols and line styles see Index Sheet

Scale is 1:1,250 at A1 size

Drawing No. 110408-C1G00-F00-F-50001 Rev E