


# SECTION

IN PARLIAMENT - SESSION 2004 - 05

CROSSRAIL

Work No. 1/33A (Railway)

## WORK No. 1/33A

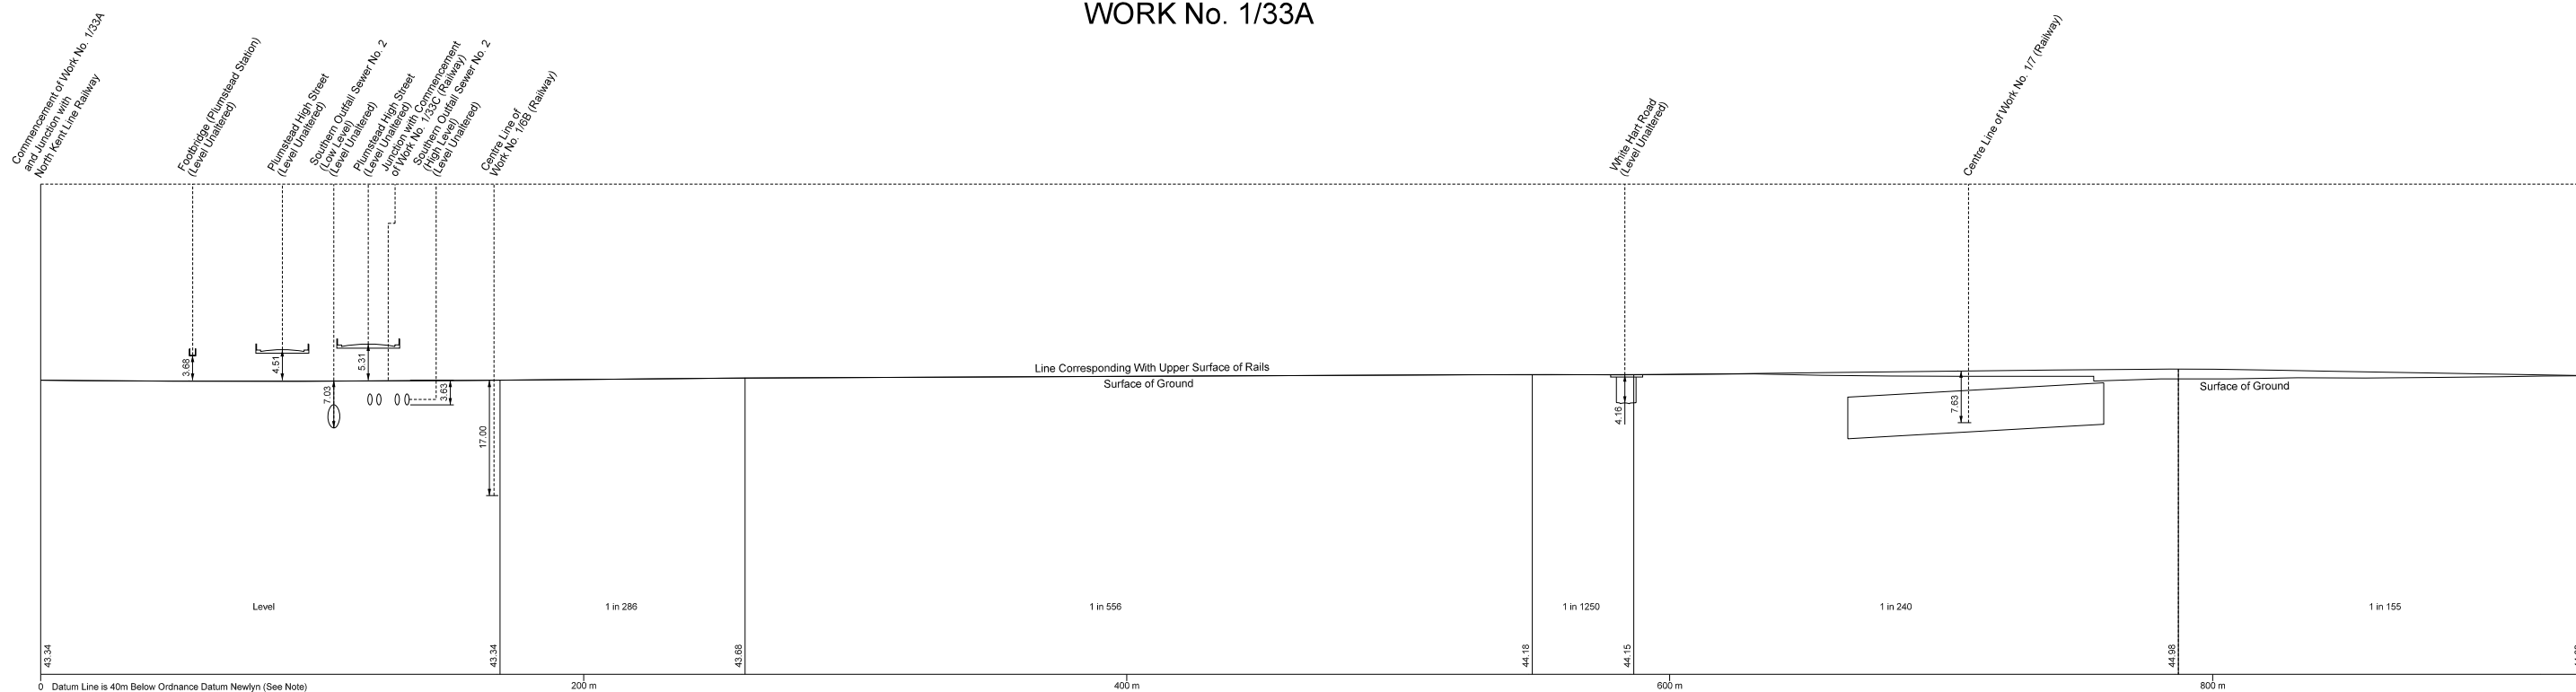

The Datum Line for Work No. 1/33A is 47.92 metres below Ordnance Survey Bench Mark (7.92 metres above Ordnance Datum Newlyn) cut thus  $\nabla$  on the west face of wall in central reservation of Plumstead High Street and marked thus  $\nabla$  on plan Sheet No.33.

