


# GREATER LONDON LONDON BOROUGH OF GREENWICH PLAN

IN PARLIAMENT - SESSION 2006-07  
CROSSRAIL  
(AMENDMENT OF PROVISIONS - MAY 2007)

Works Nos. 1/6A & 1/6B (Railways)  
Work No. 1/6C (Station Box)  
For Sections of Works Nos. 1/6A & 1/6B see Replacement Sheet Nos. 169 - 172  
For Section of Work No. 1/6C see Replacement Sheet No. 170

Arsenal Way Shaft

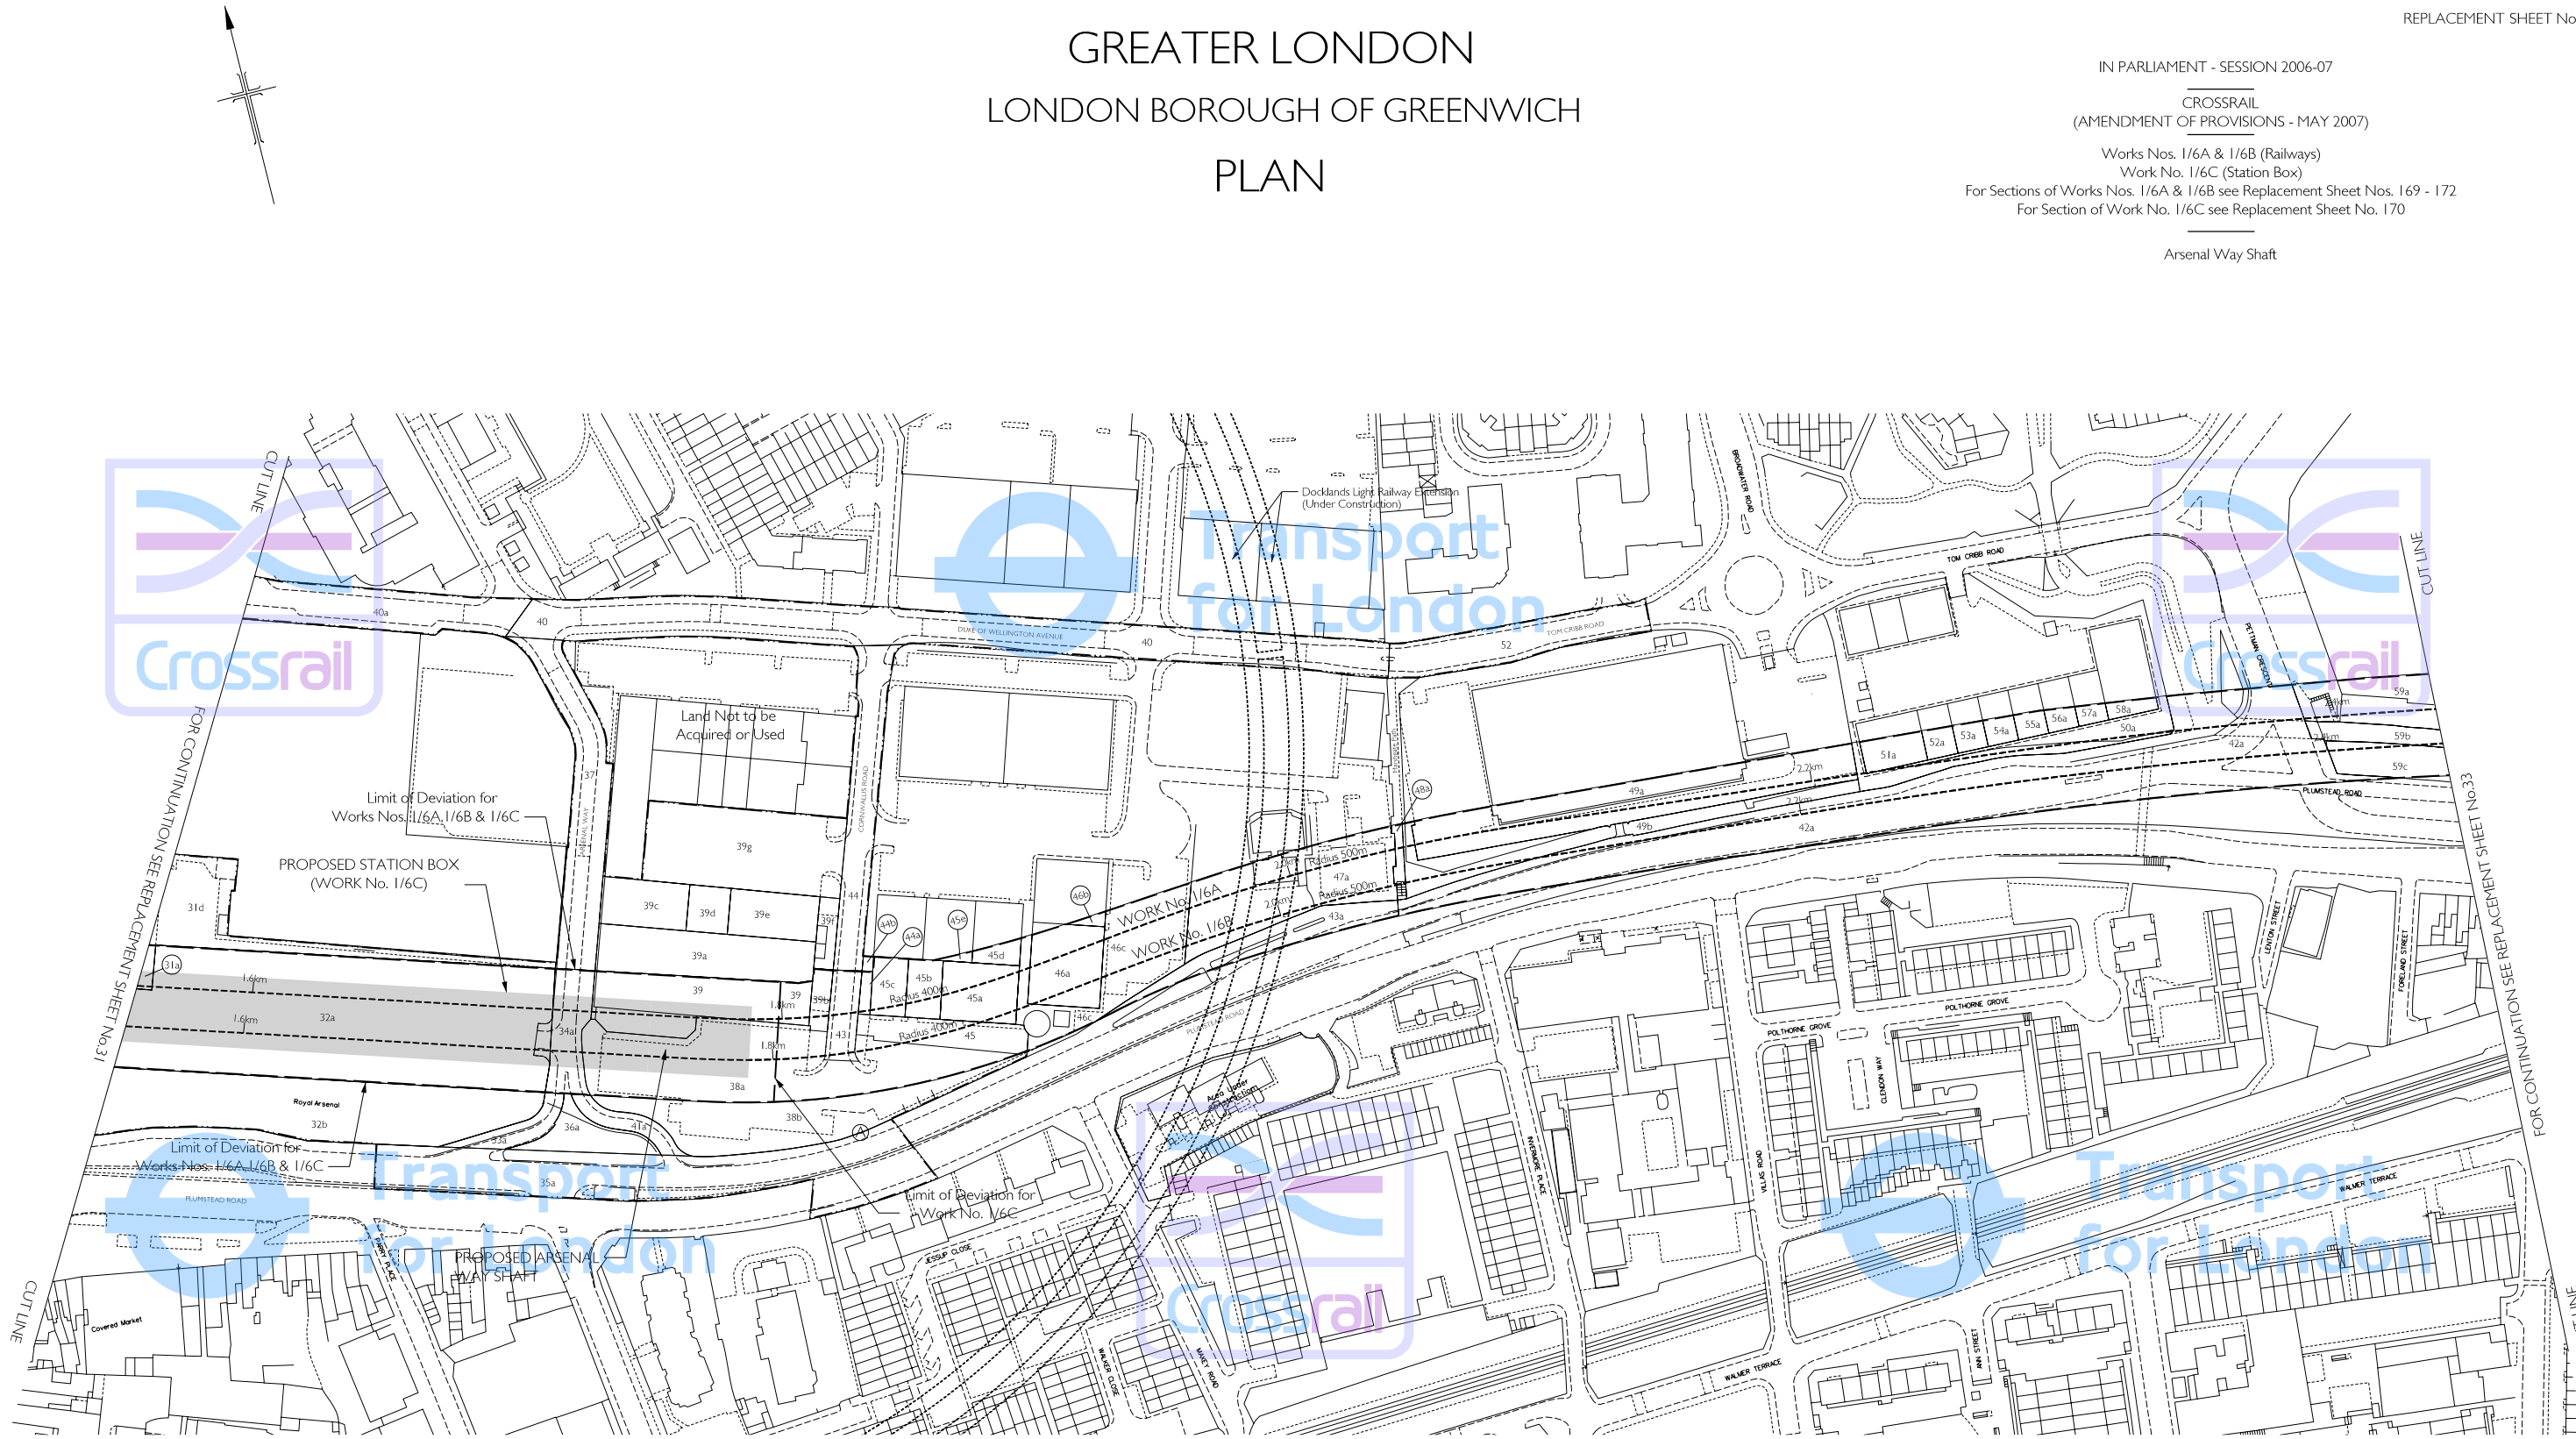

May 2007 - Adjustments to this Sheet are as follows:

Works Nos. 1/6A & 1/6B realigned.  
 LOD for Works Nos. 1/6A & 1/6B amended.  
 Work No. 1/6C (Station Box) added.  
 Arsenal Way Shaft repositioned.  
 (Plots 31 to 36, 38, 41, 42, 46 to 51 and 53 to 63 removed.  
 Plots 37, 39, 43 & 44 amended.  
 Plots 31a, 32a, 34a, 38a, 39b, 42a, 43a, 44a, 45d, 45e, 46a, 46b, 46c,  
 47a, 48a, 49a, 49b, 50a, 51a, 52a, 53a, 54a, 55a, 56a, 57a, 58a, 59a,  
 59b & 59c added).  
 Plots 45, 45a, 45b & 45c previously in LLAU now in LOD  
 LLAU extended at The Royal Arsenal (Plots 31d, 32b, 33a, 35a, 36a,  
 38b, 39a, 39c, 39d, 39e, 39f, 39g, 41a & 44b added).  
 Access point added at Plumstead Road.

November 2006 - Adjustments to this Sheet are as follows:

LLAU amended at Cornwallis Road (Plots 45a, 45b & 45c added).

THIS MAP IS BASED UPON ORDNANCE SURVEY MATERIAL WITH  
 THE PERMISSION OF ORDNANCE SURVEY ON BEHALF OF THE  
 CONTROLLER OF HER MAJESTY'S STATIONERY OFFICE © CROWN  
 COPYRIGHT. UNAUTHORISED REPRODUCTION INFRINGES CROWN  
 COPYRIGHT AND MAY LEAD TO PROSECUTION OR CIVIL  
 PROCEEDINGS. (GLA - 100032379) (2007).



The area enclosed by any limit of deviation or by any limit of land to be acquired or used is the area extending to the outer edge of the line marking those limits.

For key to symbols and line styles see Index Sheet

Scale is 1:1,250 at A1 size