

GREATER LONDON

IN PARLIAMENT - SESSION 2004-05


CROSSRAIL

PLAN

Works Nos. 1/7, 1/33A & 1/33B (Railways)
 Work No. 1/36 (Footbridge)
 Works Nos. 1/37A, 1/37B & 1/37C (Roads)
 Work No. 1/37D (Sewer)
 For Section of Work No. 1/7 see Sheet Nos. 173 & 174
 For Section of Work No. 1/33A see Sheet Nos. 184 & 185
 For Section of Work No. 1/33B see Sheet Nos. 186 & 187
 For Sections of Works Nos. 1/36, 1/37A, 1/37B, 1/37C & 1/37D see Sheet No. 189

Abbey Wood Station

LONDON BOROUGH OF GREENWICH

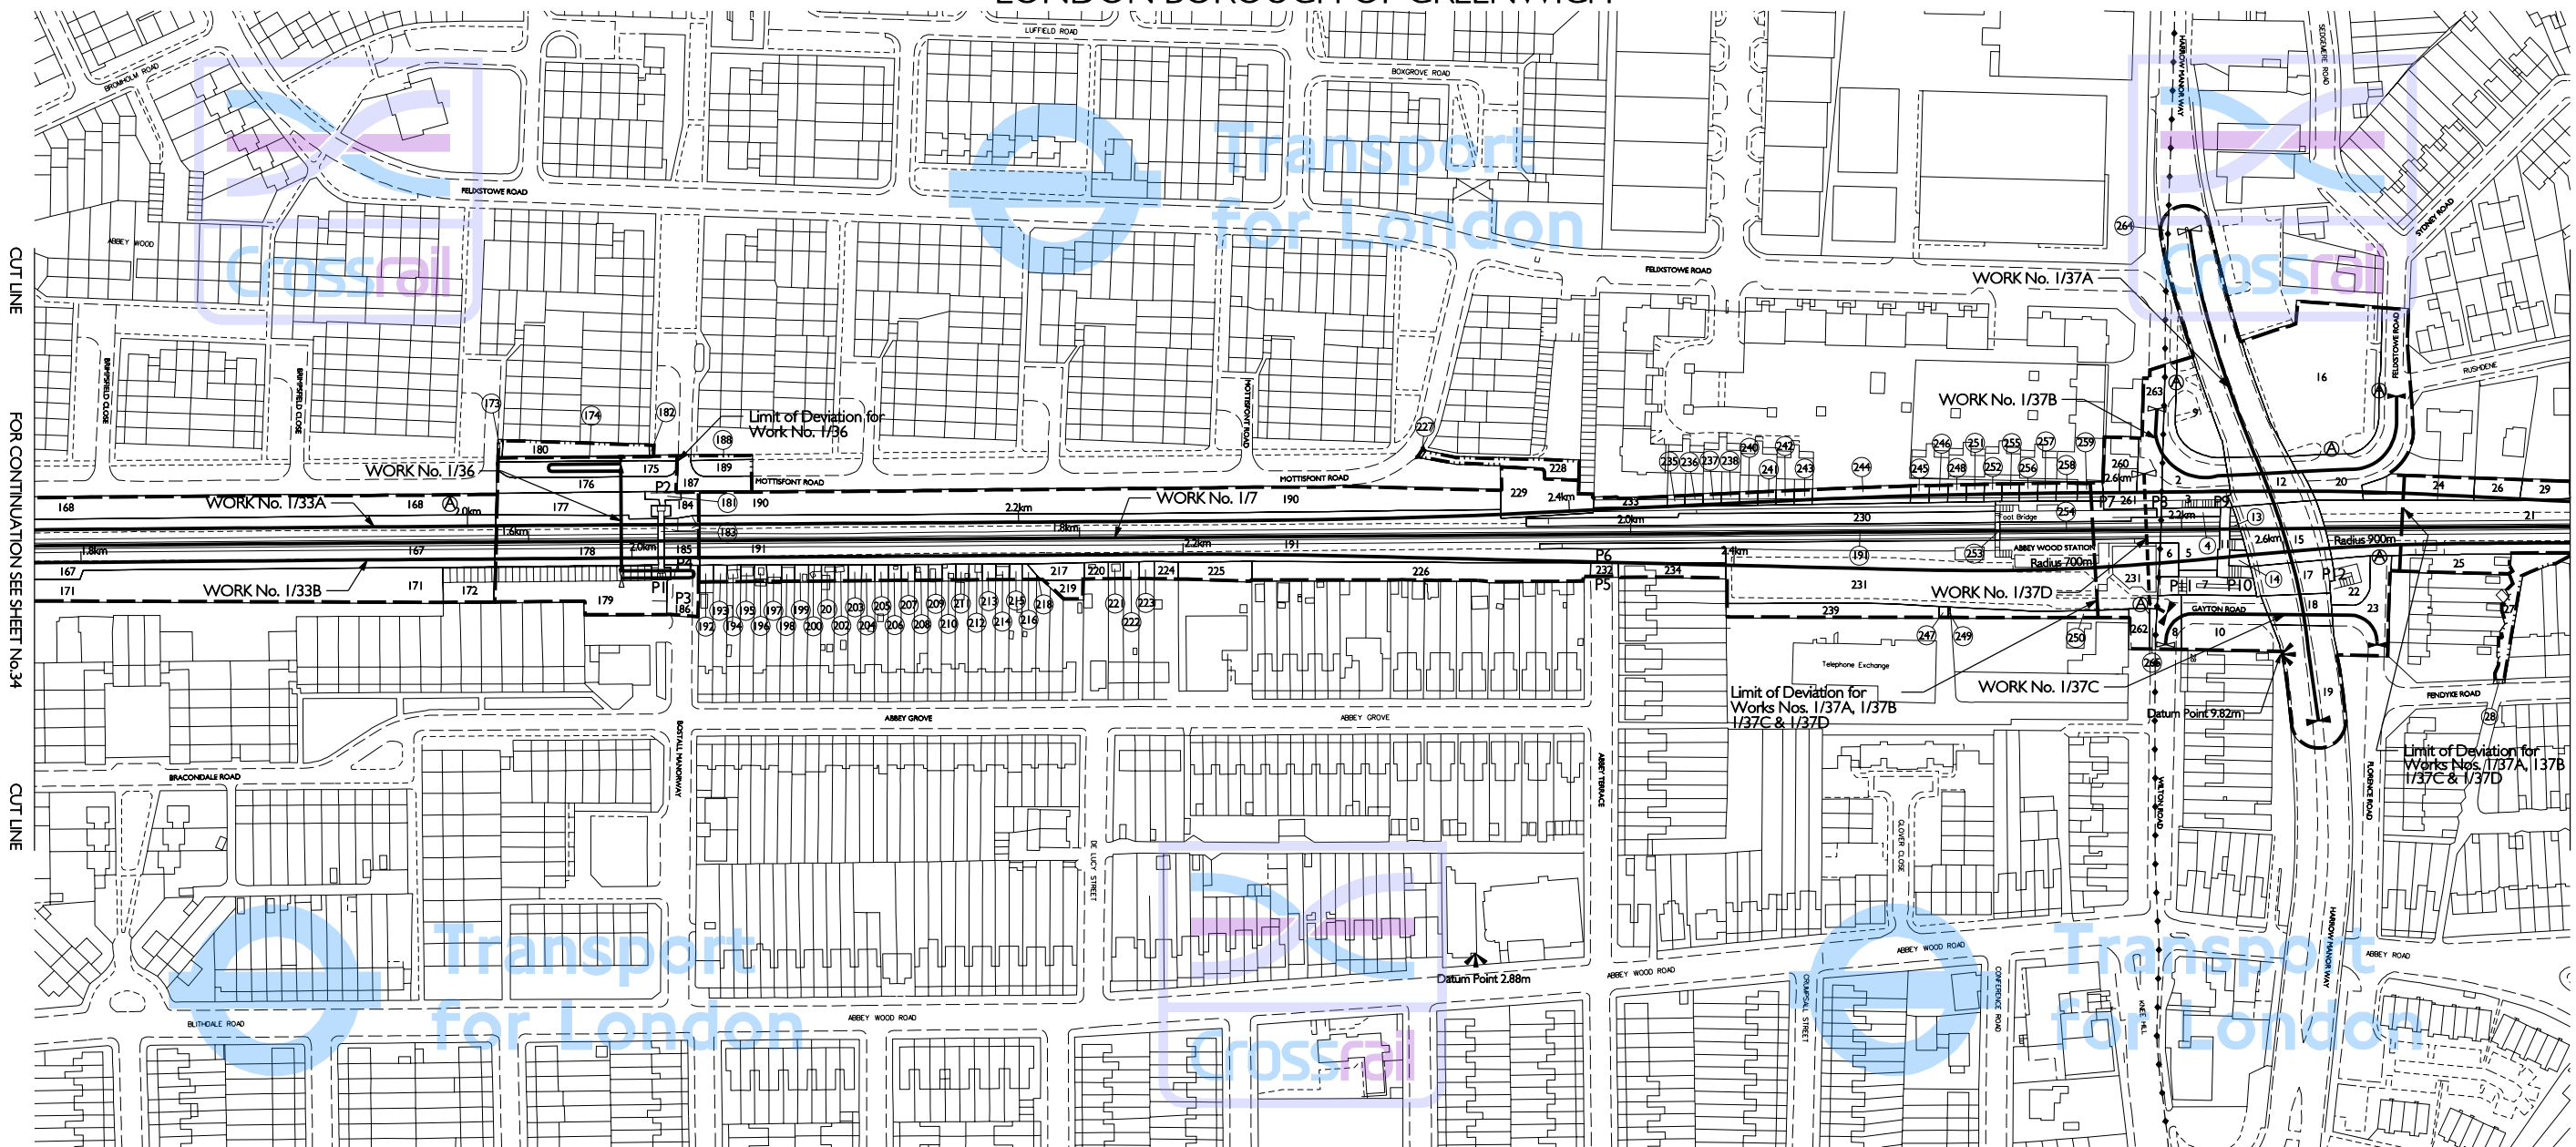

LONDON BOROUGH OF BEXLEY

THIS MAP IS BASED UPON ORDNANCE SURVEY MATERIAL WITH THE PERMISSION OF ORDNANCE SURVEY ON BEHALF OF THE CONTROLLER OF HER MAJESTY'S STATIONERY OFFICE © CROWN COPYRIGHT. UNAUTHORISED REPRODUCTION INFRINGES CROWN COPYRIGHT AND MAY LEAD TO PROSECUTION OR CIVIL PROCEEDINGS. (GLA - 100032379) (2005).



The area enclosed by any limit of deviation or by any limit of land to be acquired or used is the area extending to the outer edge of the line marking those limits.

For key to symbols and line styles see Index Sheet

Scale is 1:1,250 at A1 size

Drawing No. 110401-E2G00-F00-F-50101 Rev J