


GREATER LONDON LONDON BOROUGH OF GREENWICH PLAN


IN PARLIAMENT - SESSION 2006-07
CROSSRAIL
(AMENDMENT OF PROVISIONS - MAY 2007)

Works Nos. 1/6A, 1/6B, 1/7, 1/33A & 1/33B (Railways)
Work No. 1/34 (Footbridge)
Work No. 1/35 (Sewer)
For Section of Works Nos. 1/6A & 1/6B see Replacement Sheet Nos 169 - 172
For Section of Work No. 1/7 see Replacement Sheet Nos. 173 & 174
For Section of Work No. 1/33A see Sheet Nos. 184 & 185
For Section of Work No. 1/33B see Sheet Nos. 186 & 187
For Sections of Works Nos. 1/34 & 1/35 see Sheet No. 189

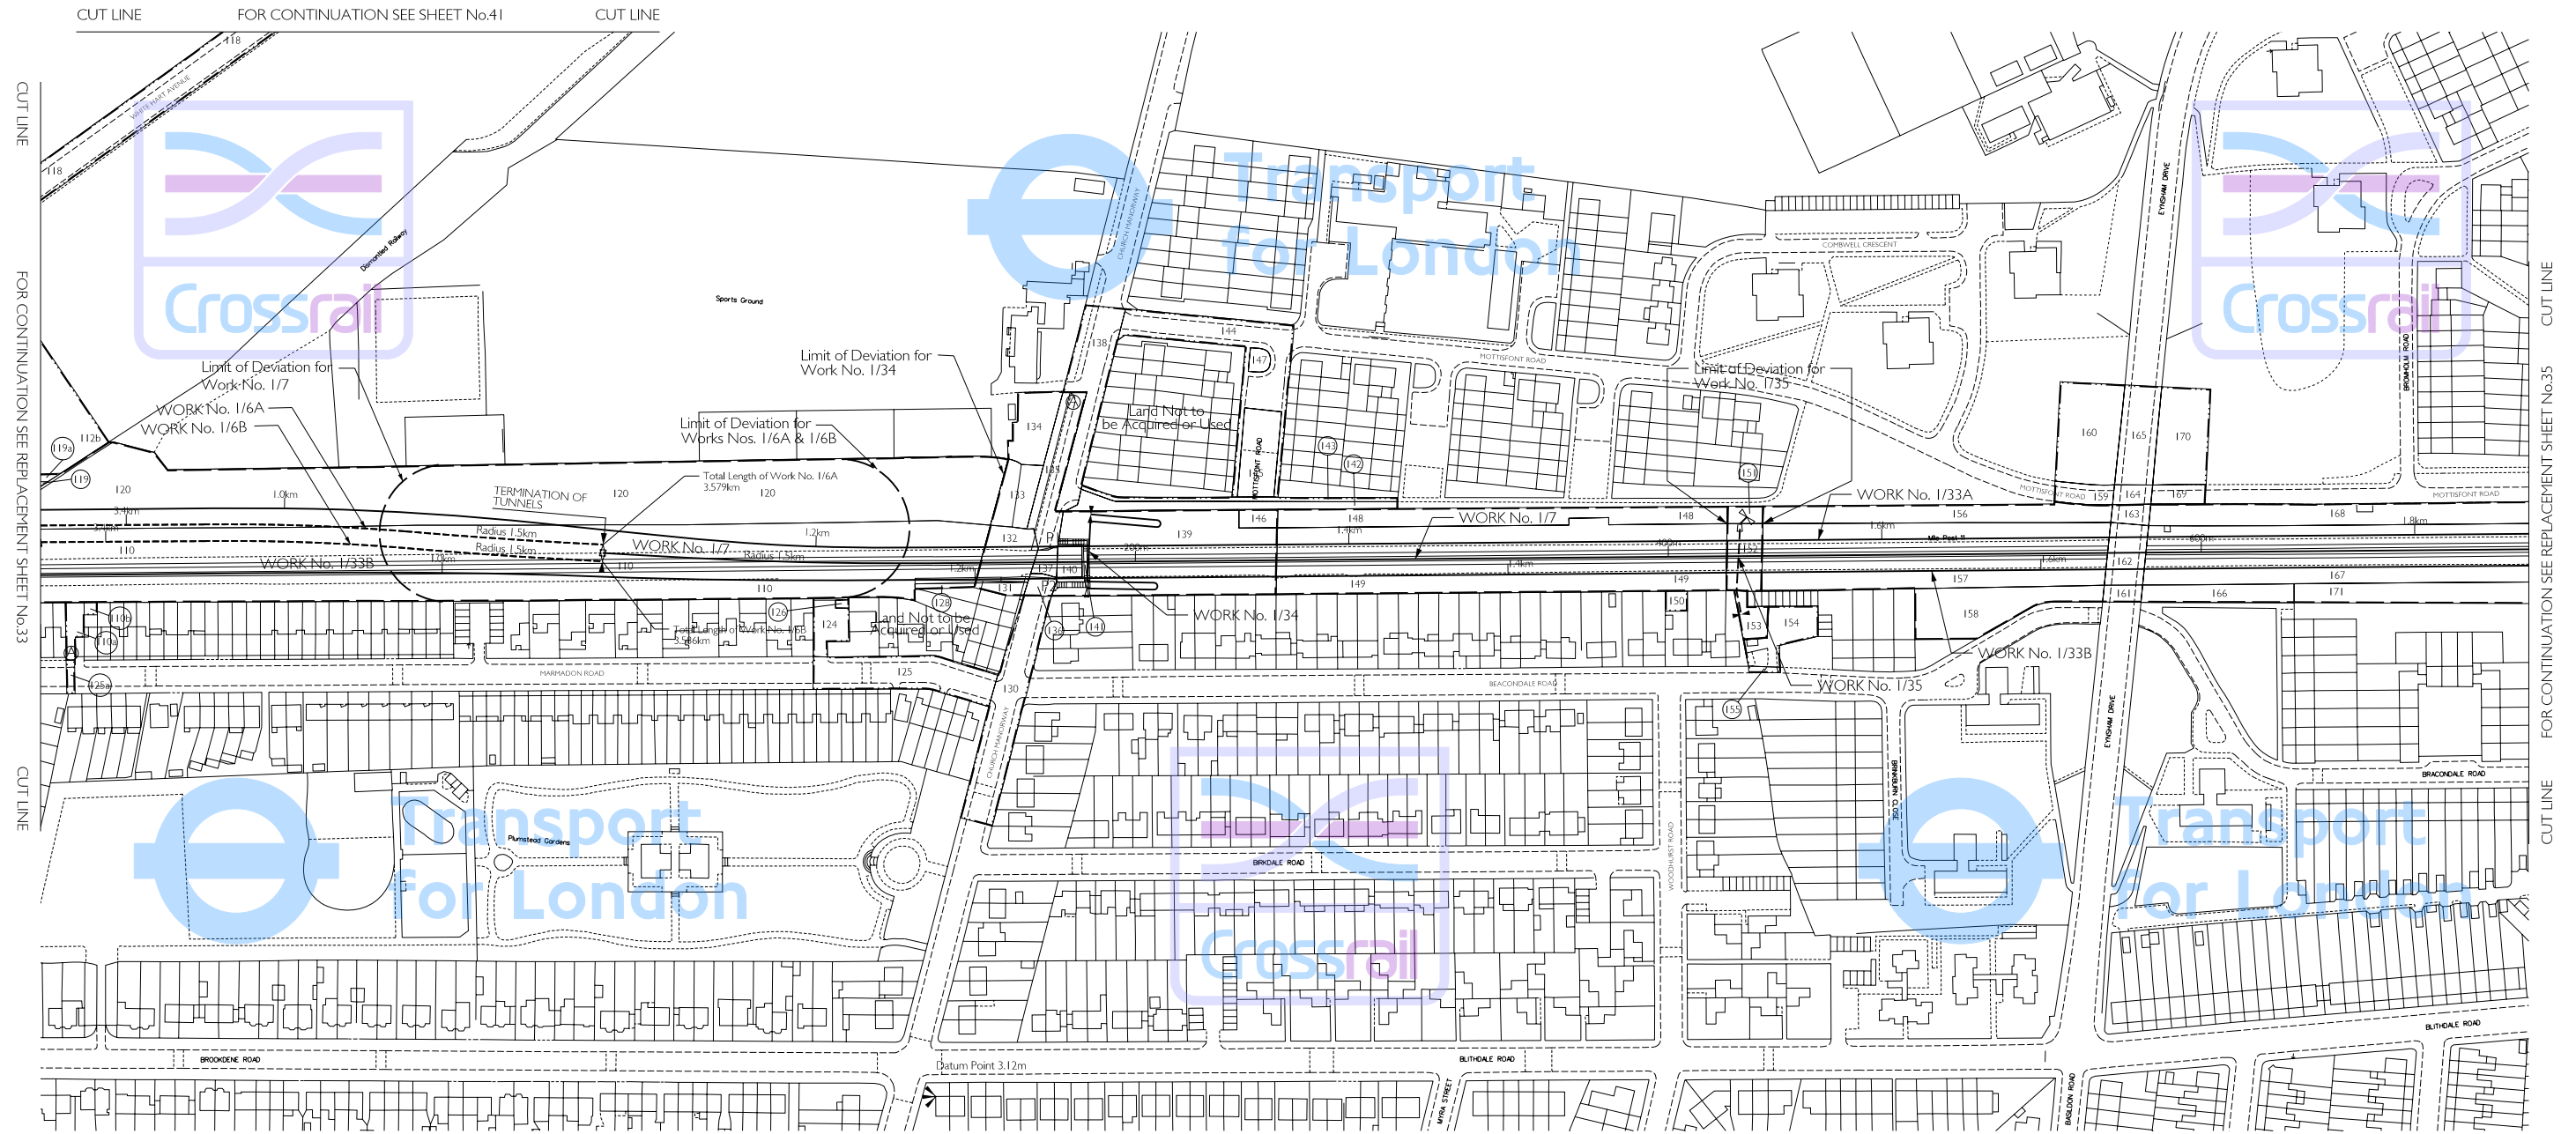

Adjustments to this Sheet are as follows;
Works Nos. 1/6A & 1/6B realigned and extended.
Work No. 1/7 Commencement Point & Chainage Points repositioned.
LOD for Works Nos. 1/6A, 1/6B & 1/7 amended.
LLAU extended at White Hart Avenue (Plot 112b added).
LLAU and Access Point added at Marmadon Road (Plots 110a, 110b & 125a added).

THIS MAP IS BASED UPON ORDNANCE SURVEY MATERIAL WITH THE PERMISSION OF ORDNANCE SURVEY ON BEHALF OF THE CONTROLLER OF HER MAJESTY'S STATIONERY OFFICE © CROWN COPYRIGHT. UNAUTHORISED REPRODUCTION INFRINGES CROWN COPYRIGHT AND MAY LEAD TO PROSECUTION OR CIVIL PROCEEDINGS. (GLA - 100032379) (2007).

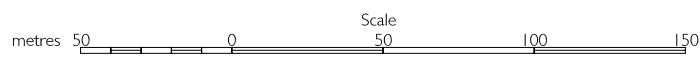

The area enclosed by any limit of deviation or by any limit of land to be acquired or used is the area extending to the outer edge of the line marking those limits.

For key to symbols and line styles see Index Sheet
Scale is 1:1,250 at A1 size