


SECTION

IN PARLIAMENT - SESSION 2004 - 05

CROSSRAIL

WORK No. 1/25B

Work No. 1/25B (Conveyor)

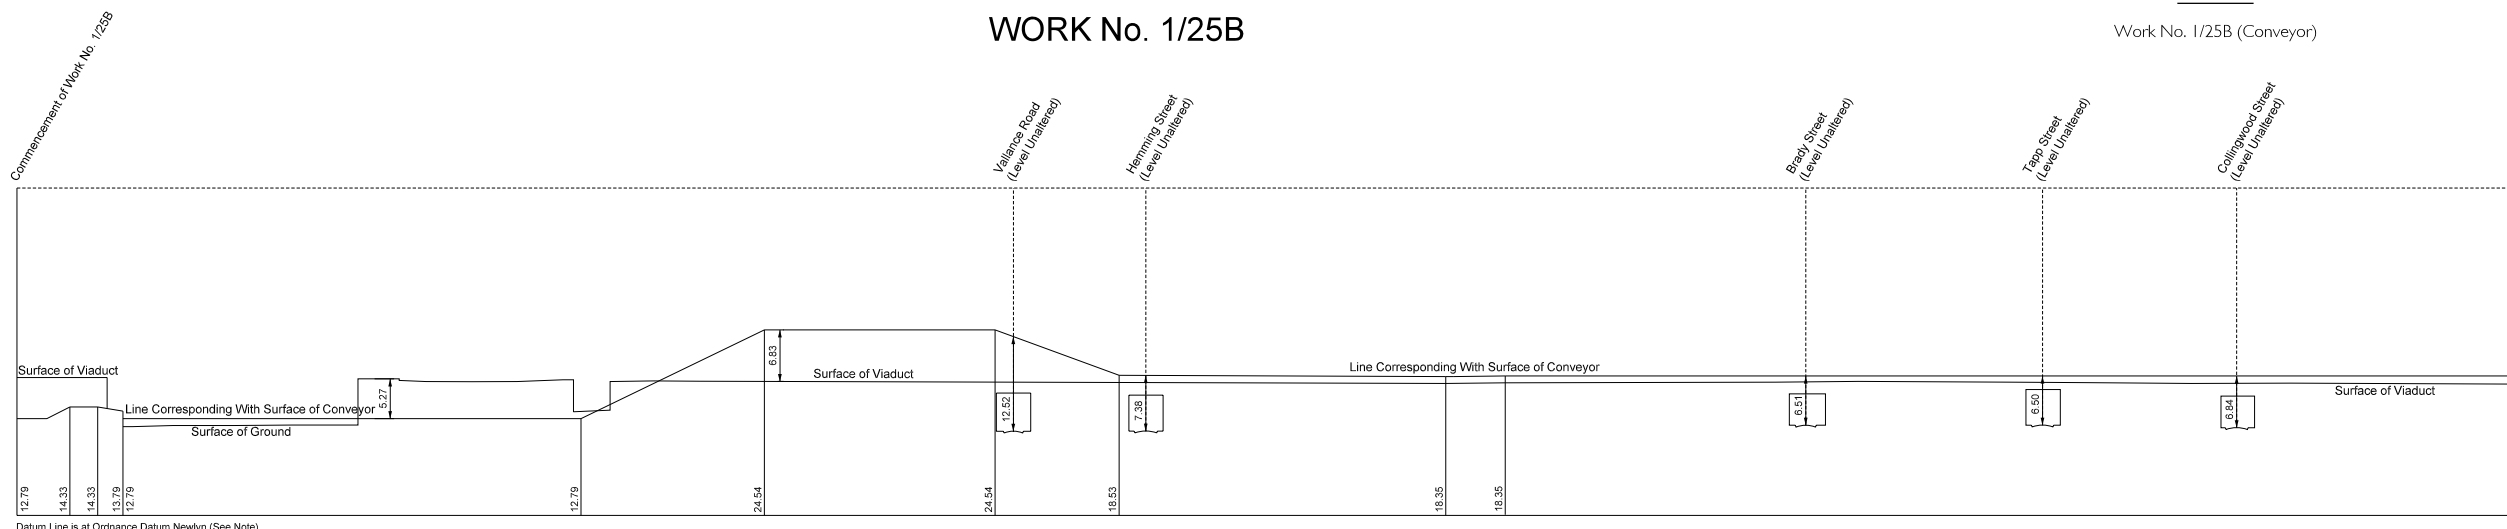

The Datum Line for Work No. 1/25B is 12.65 metres below Ordnance Survey Bench Mark (12.65 metres above Ordnance Datum Newlyn) cut thus ∇ on the east face of railway bridge in Pedley Street and marked thus \wedge on plan Sheet No. 38.

